



PLAN VIEW

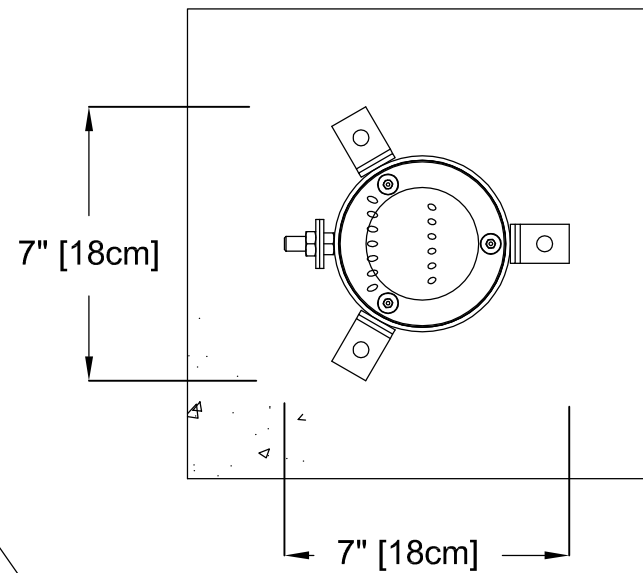

FRONT ELEVATION VIEW

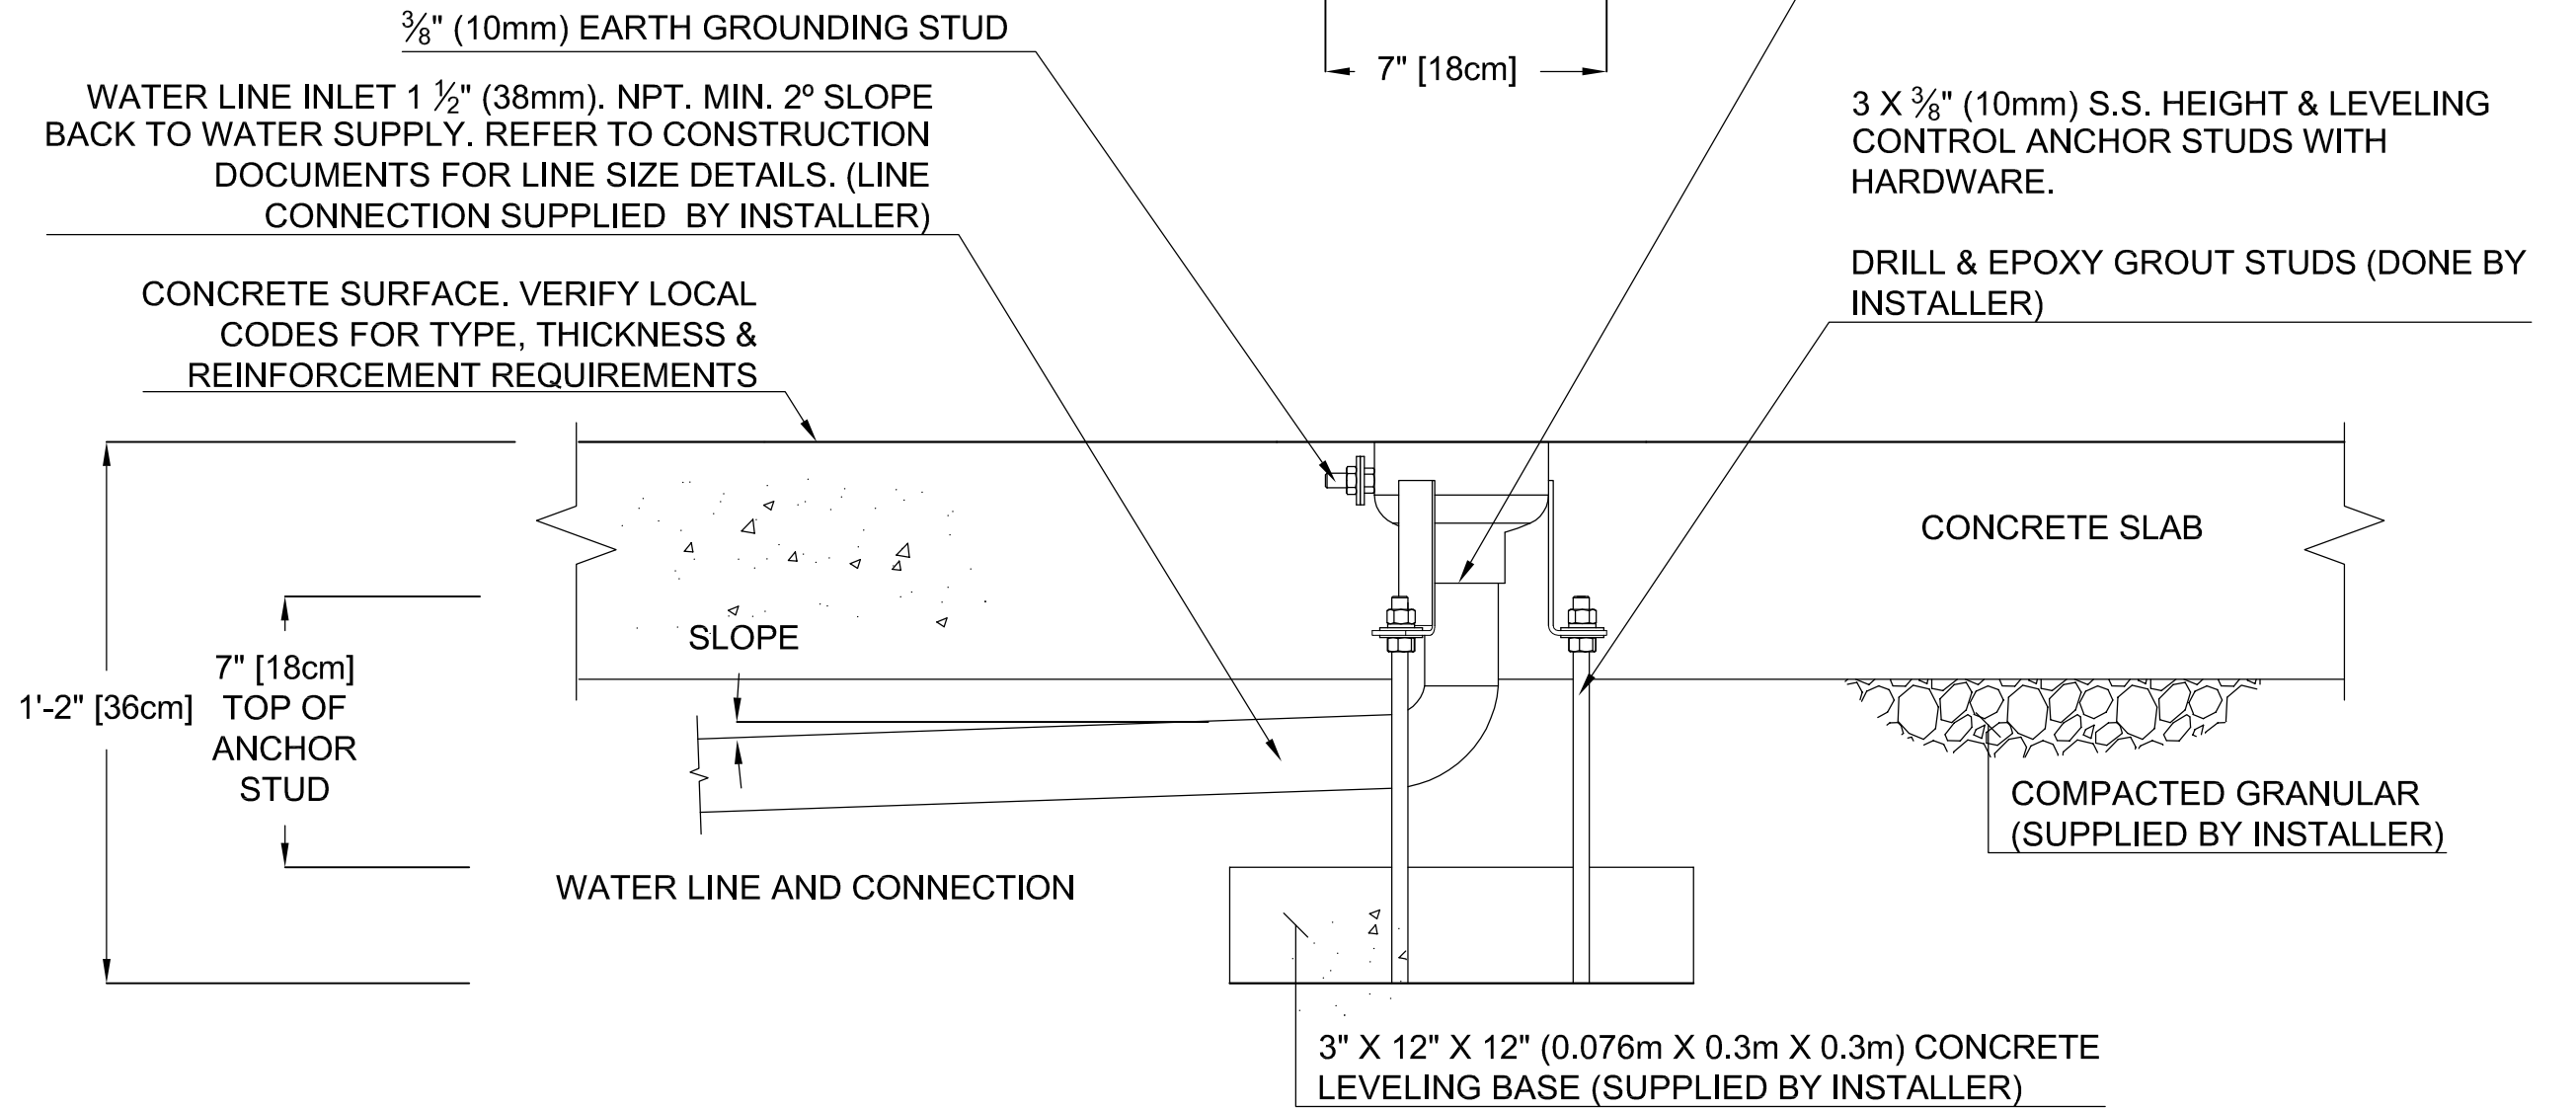

VOR-0303.4XXX ROOSTER TAIL (Construction Detail)

PRODUCT NAME: ROOSTER TAIL

PRODUCT INFORMATION

PRODUCT NUMBER: VOR-0303.4XXX

DATE: 04/17/12

SHEET NO: 1/1

11"x17" SHEET SIZE

