


PLAN VIEW

6" [14cm]

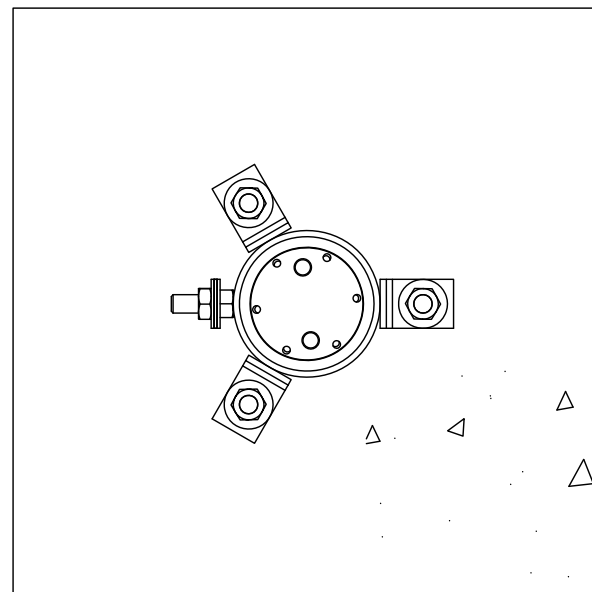

6" [15cm]

NOTE:

"BY INSTALLER/BY CONTRACTOR "MAY REFER TO SERVICE PROVIDERS OTHER THAN THE EQUIPMENT MANUFACTURER. PLEASE REFER TO PROJECT SPECIFICATION FOR DETAILS OF RESPONSIBILITY.


FRONT ELEVATION VIEW

WATER LINE INLET $\frac{3}{4}$ " (20mm) FNPT 2° SLOPE BACK. TO WATER SUPPLY. REFER TO CONSTRUCTION DOCUMENTS FOR LINE SIZE DETAILS.(LINE CONNECTION SUPPLIED BY INSTALLER)

$\frac{3}{8}$ " (10mm) EARTH GROUNDING STUD

3 X $\frac{3}{8}$ " (10mm) S.S HEIGHT & LEVELING CONTROL ANCHOR STUDS WITH HARDWARE. DRILL & EPOXY GPOXY GROUT STUDS. (DONE BY INSTALLER).

CONCRETE SURFACE, VERIFY LOCAL CODES FOR TYPE, THICKNESS & REINFORCEMENT REQUIREMENTS.

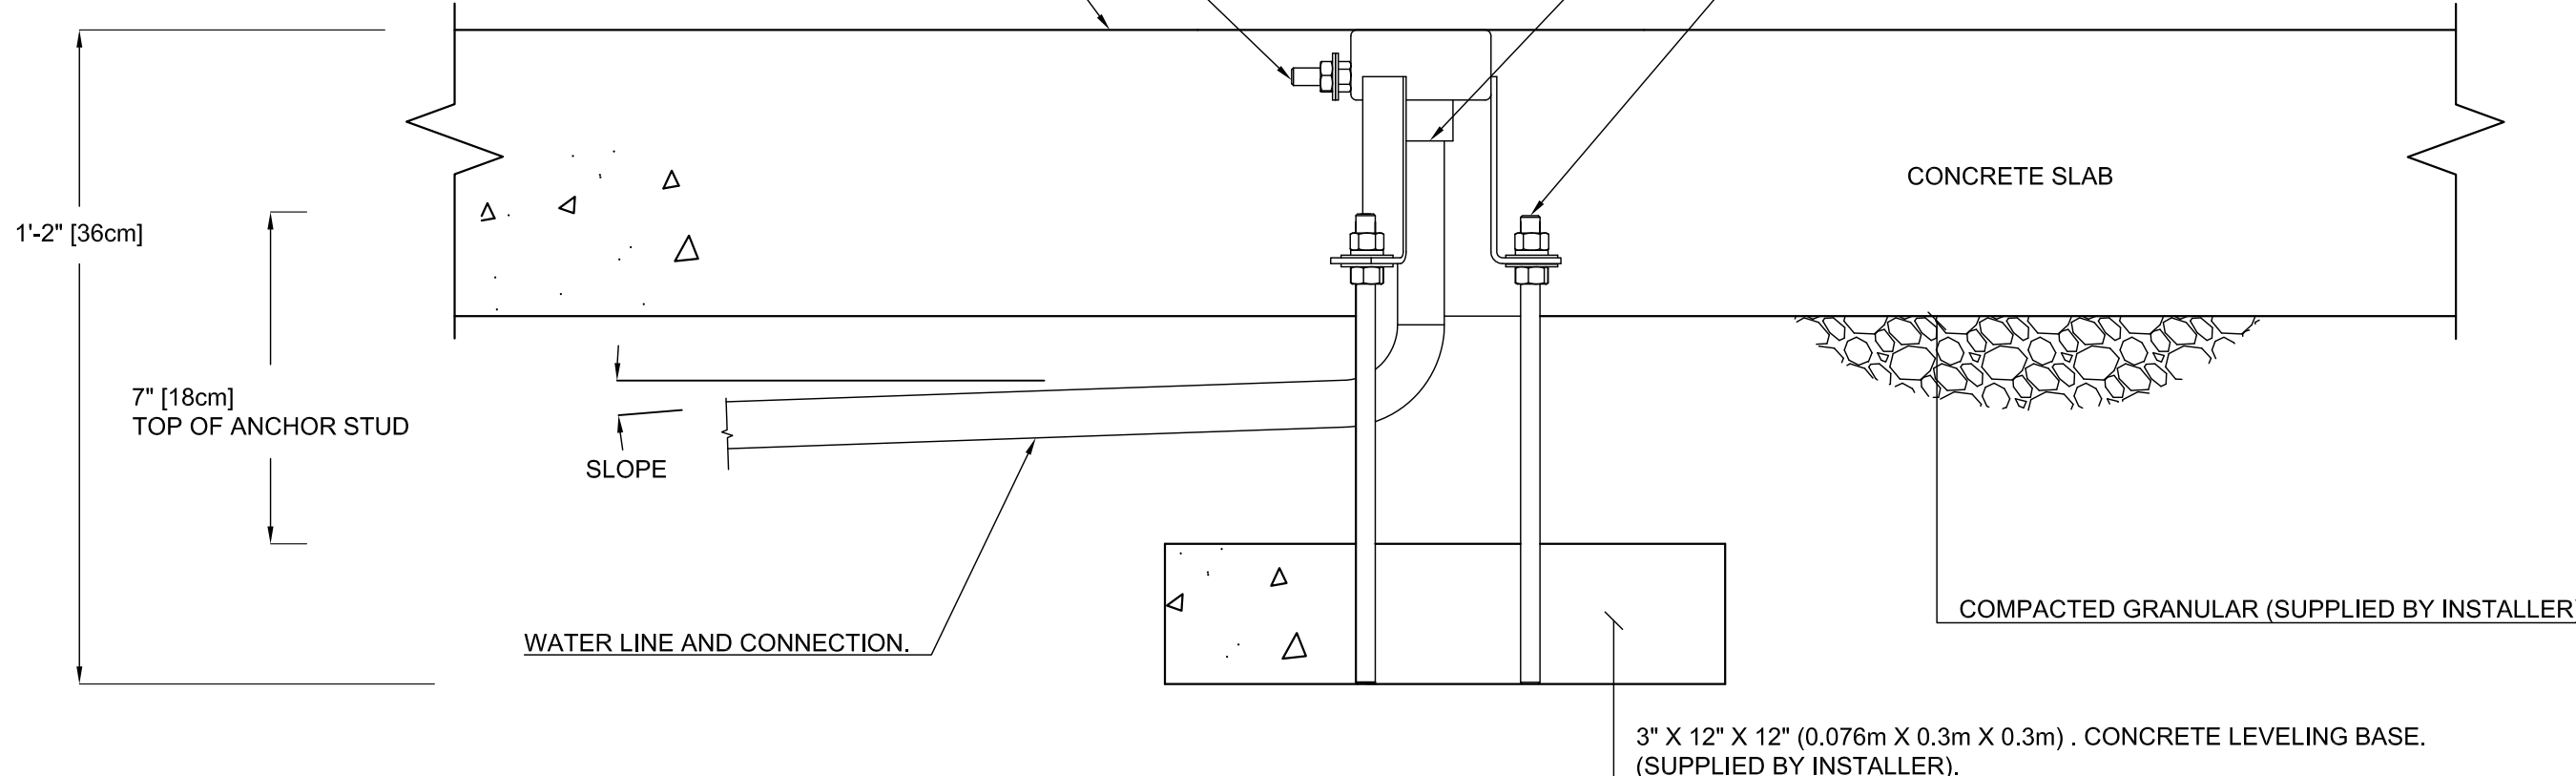

CONCRETE SLAB

COMPACTED GRANULAR (SUPPLIED BY INSTALLER).

3" X 12" X 12" (0.076m X 0.3m X 0.3m) . CONCRETE LEVELING BASE. (SUPPLIED BY INSTALLER).

PRODUCT NAME: GEYSER No.2

PRODUCT INFORMATION

PRODUCT NUMBER: 331.4000

DATE: 03/05/21

SHEET NO: 1/1

11"x17" SHEET SIZE

