



PLAN VIEW

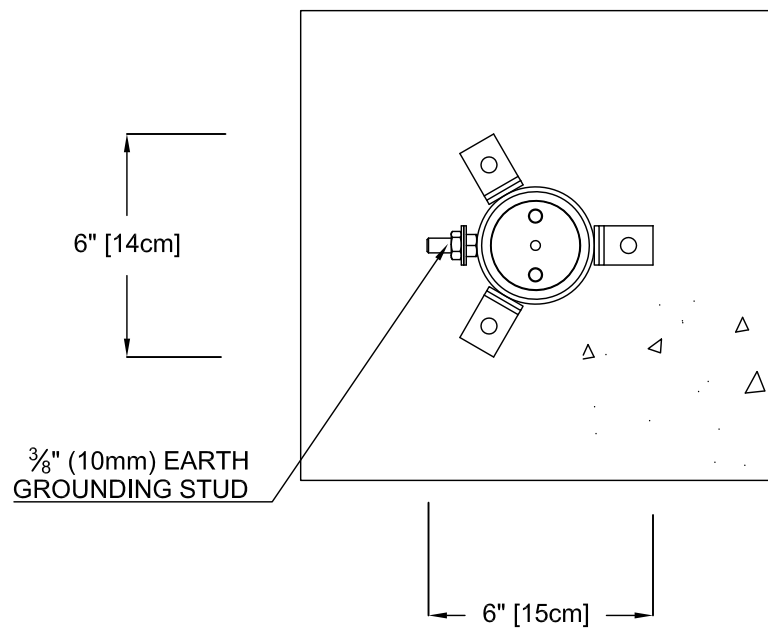

FRONT ELEVATION VIEW

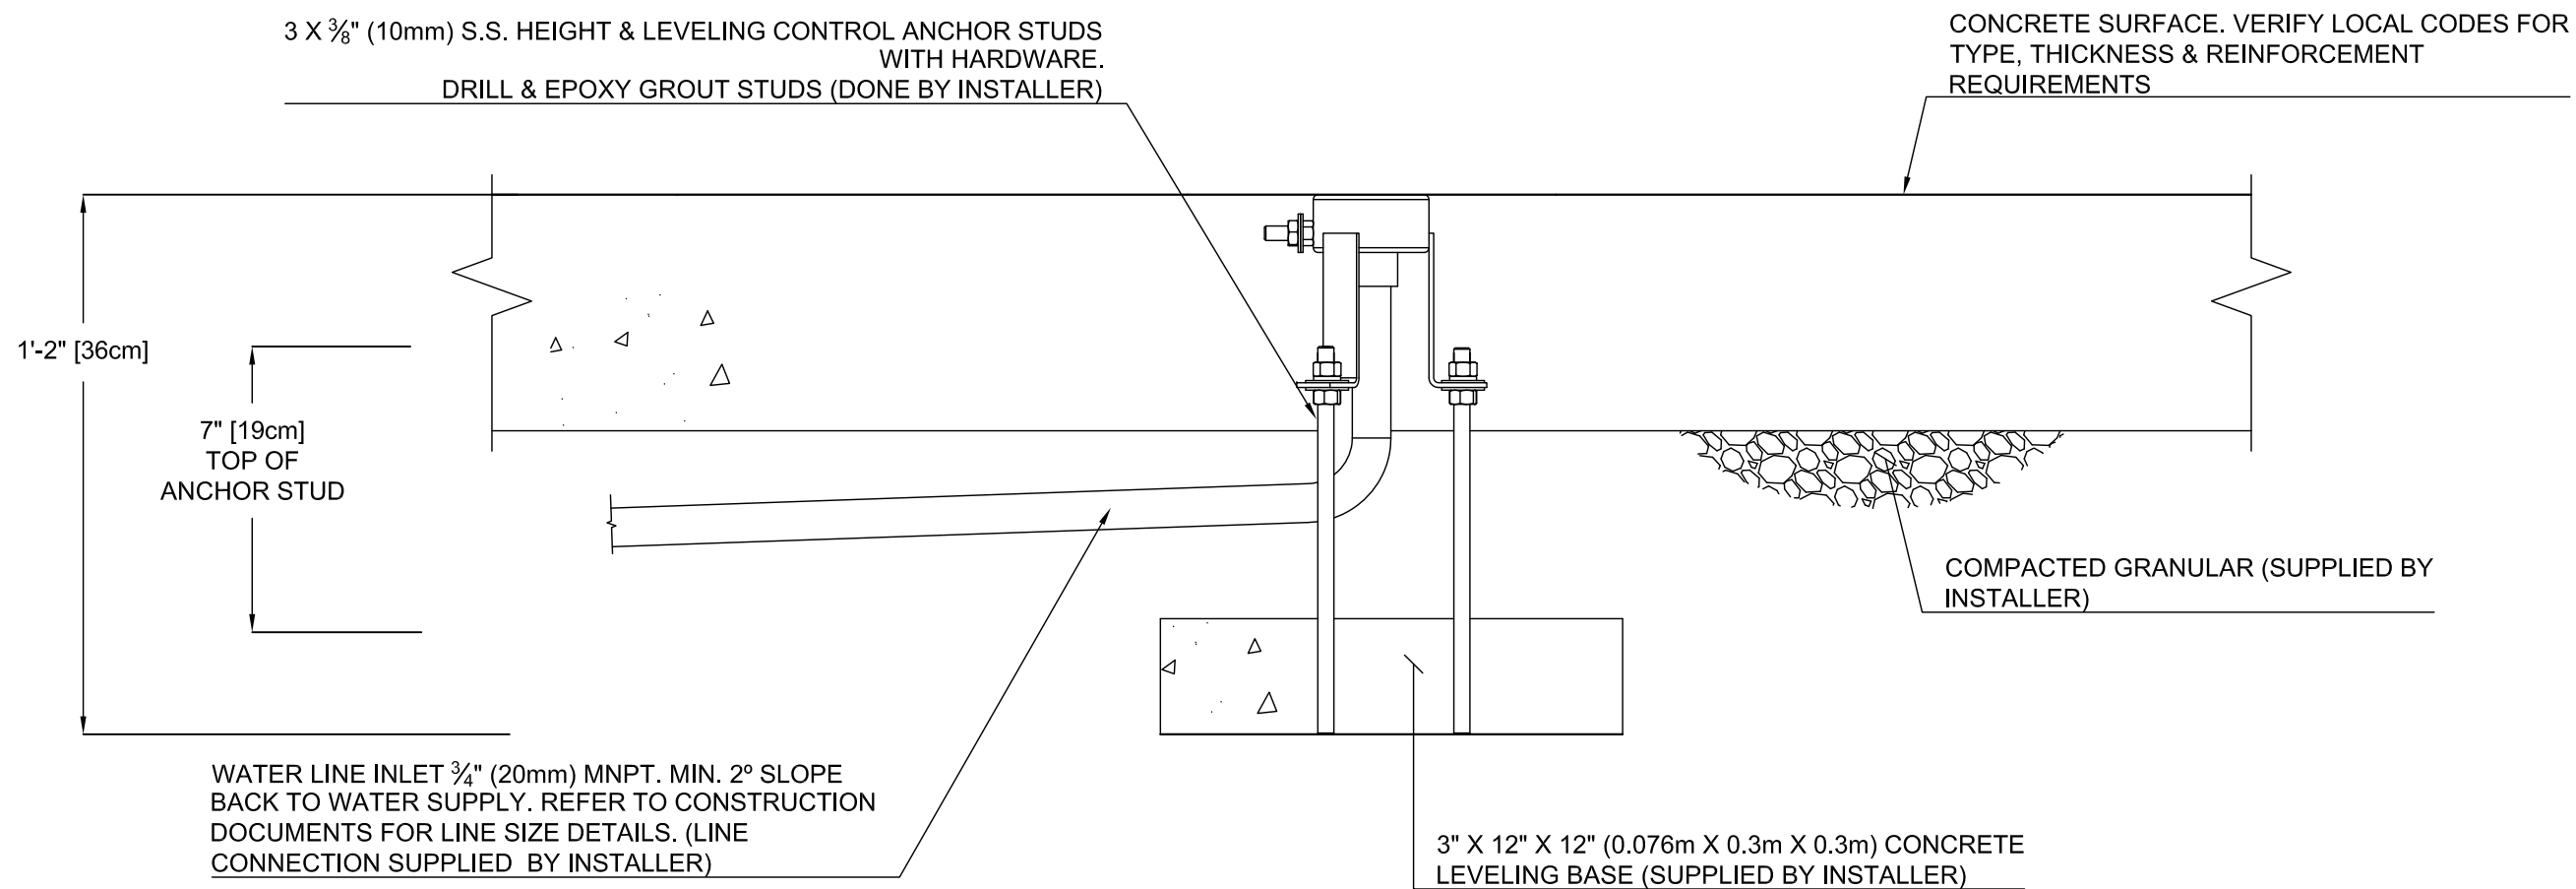

PRODUCT NAME: JET STREAM

PRODUCT INFORMATION

PRODUCT NUMBER: VOR-7512.0XXX

DATE: 03/24/14

SHEET NO: 1/1

11"x17" SHEET SIZE

