



PLAN VIEW

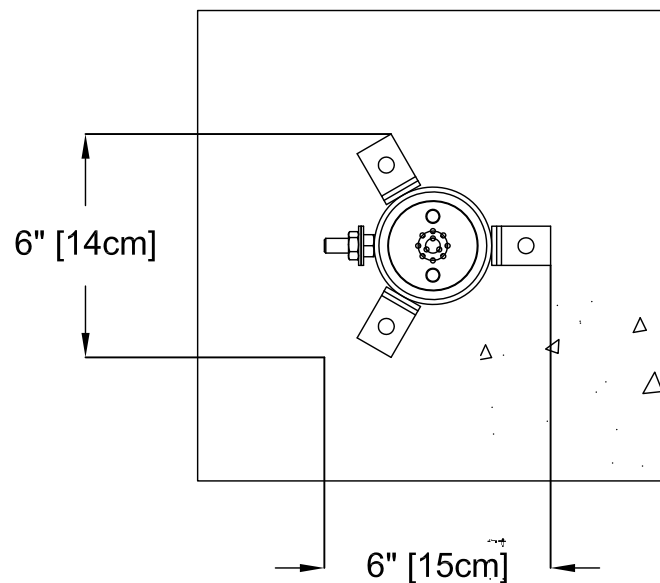

FRONT ELEVATION VIEW

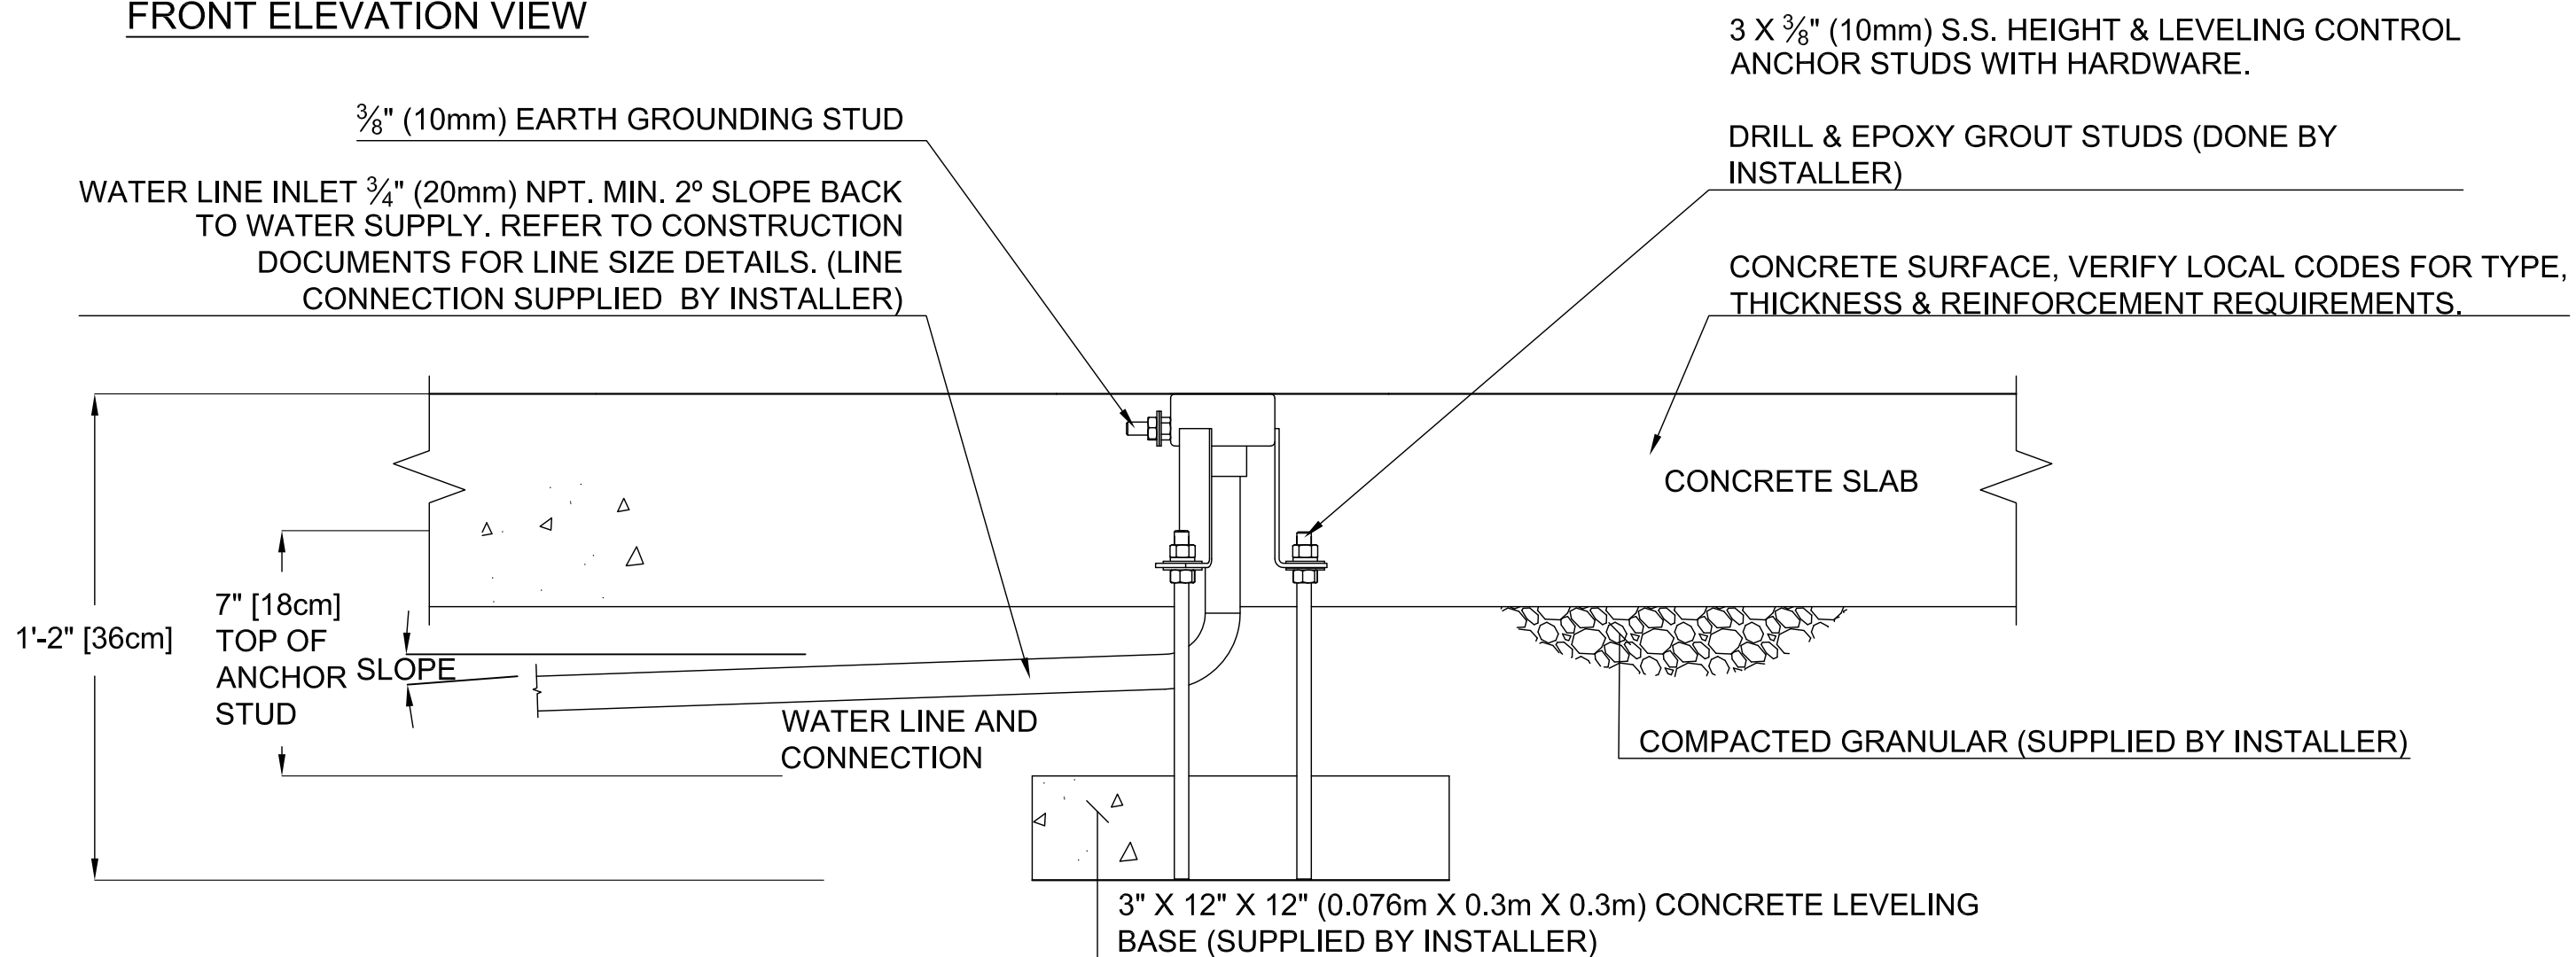

VOR-7513.0XXX FOUNTAIN SPRAY No.1 (Construction Detail)

PRODUCT NAME: FOUNTAIN SPRAY No.1

PRODUCT INFORMATION

PRODUCT NUMBER: VOR-7513.0XXX

DATE: 08/23/16

SHEET NO: 1/1

11"x17" SHEET SIZE

