



PLAN VIEW

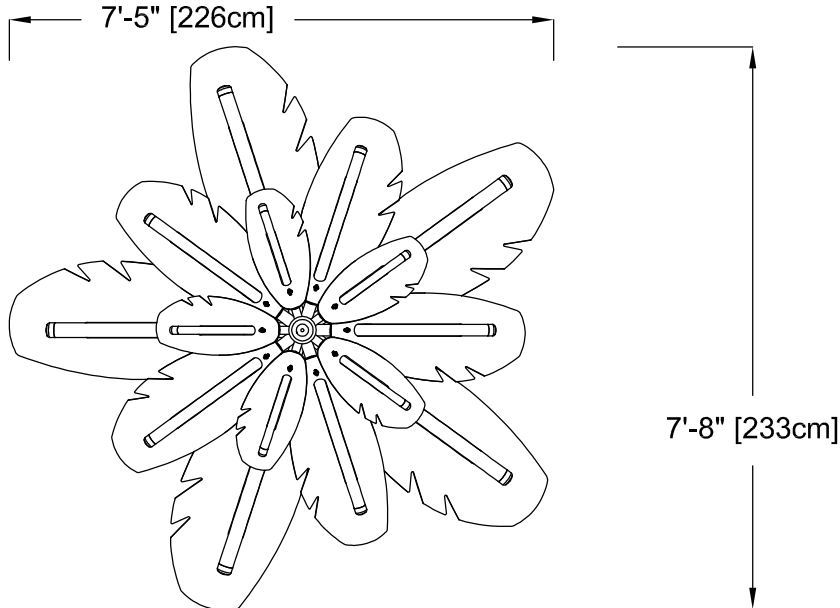

FRONT ELEVATION VIEW

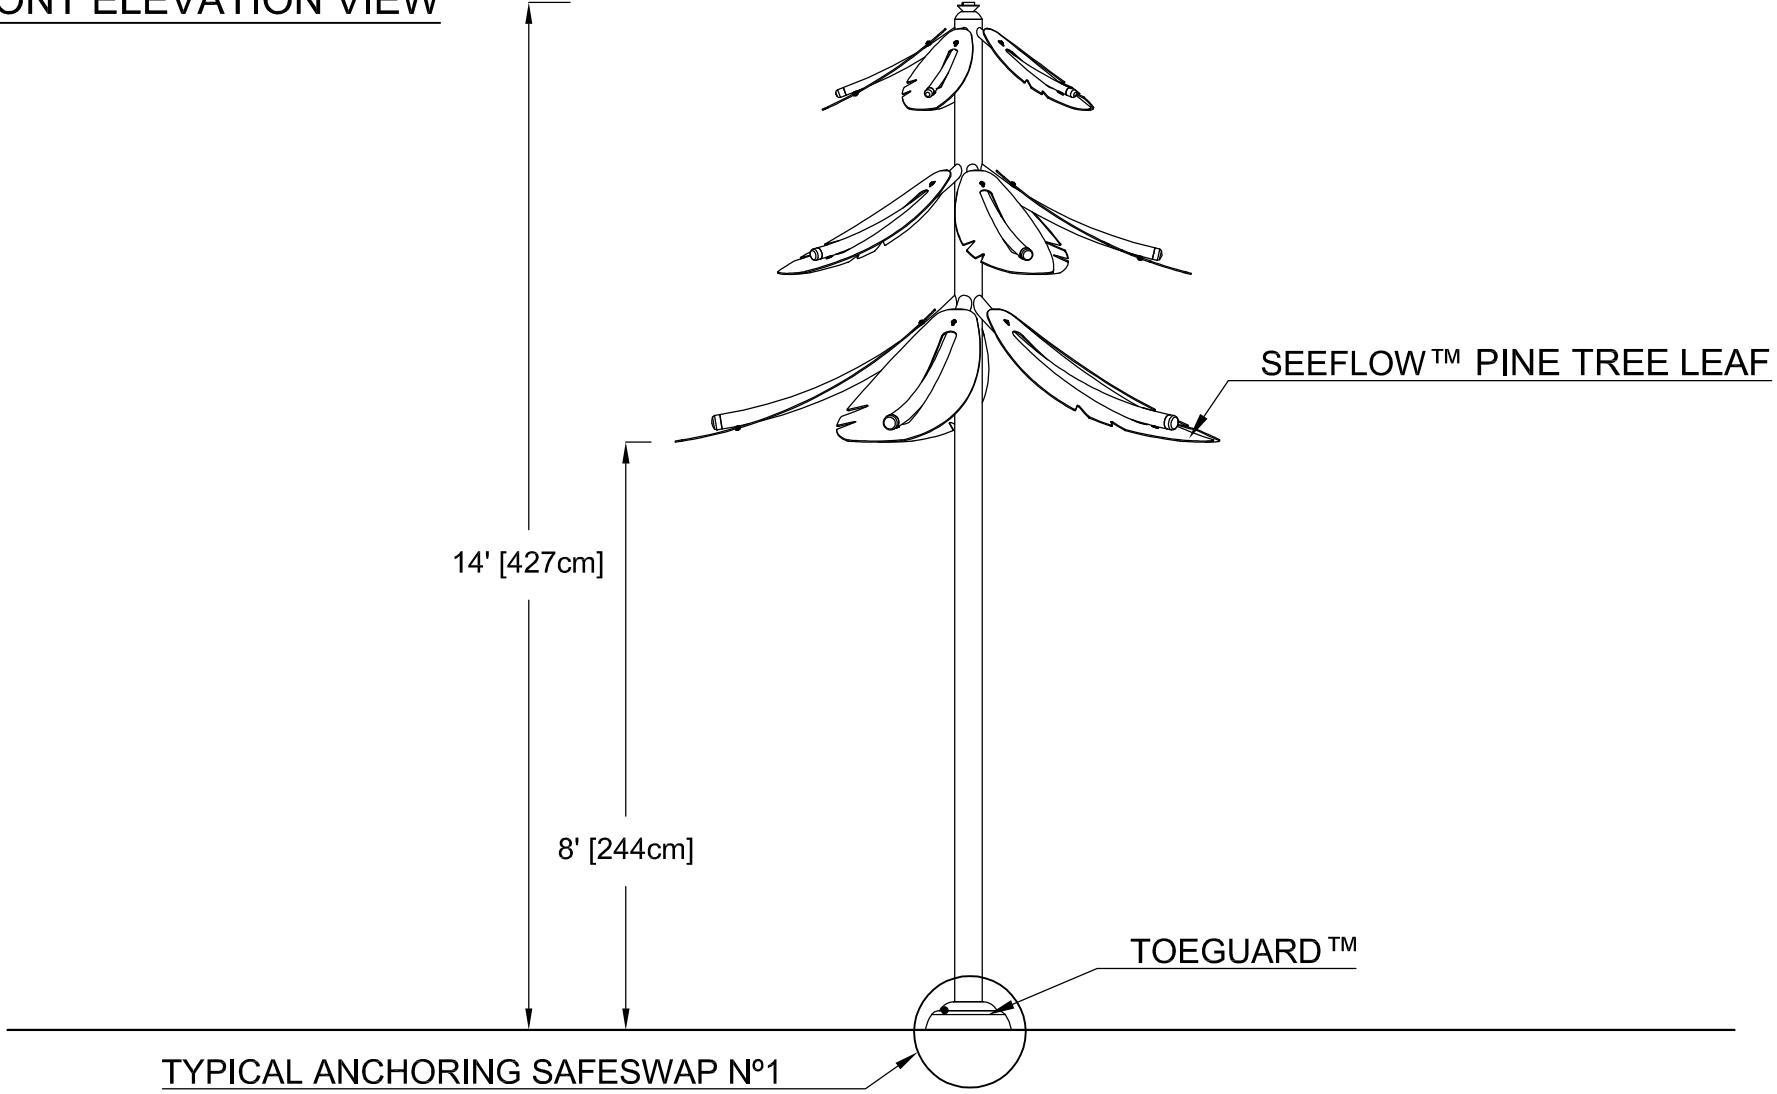

VOR-8610.2008 PINE TREE (Construction Detail)

PRODUCT NAME: PINE TREE	PRODUCT INFORMATION		
PRODUCT NUMBER: VOR-8610.2008	DATE: 03/25/14	SHEET NO: 1/1	11"x17" SHEET SIZE

