



PLAN VIEW

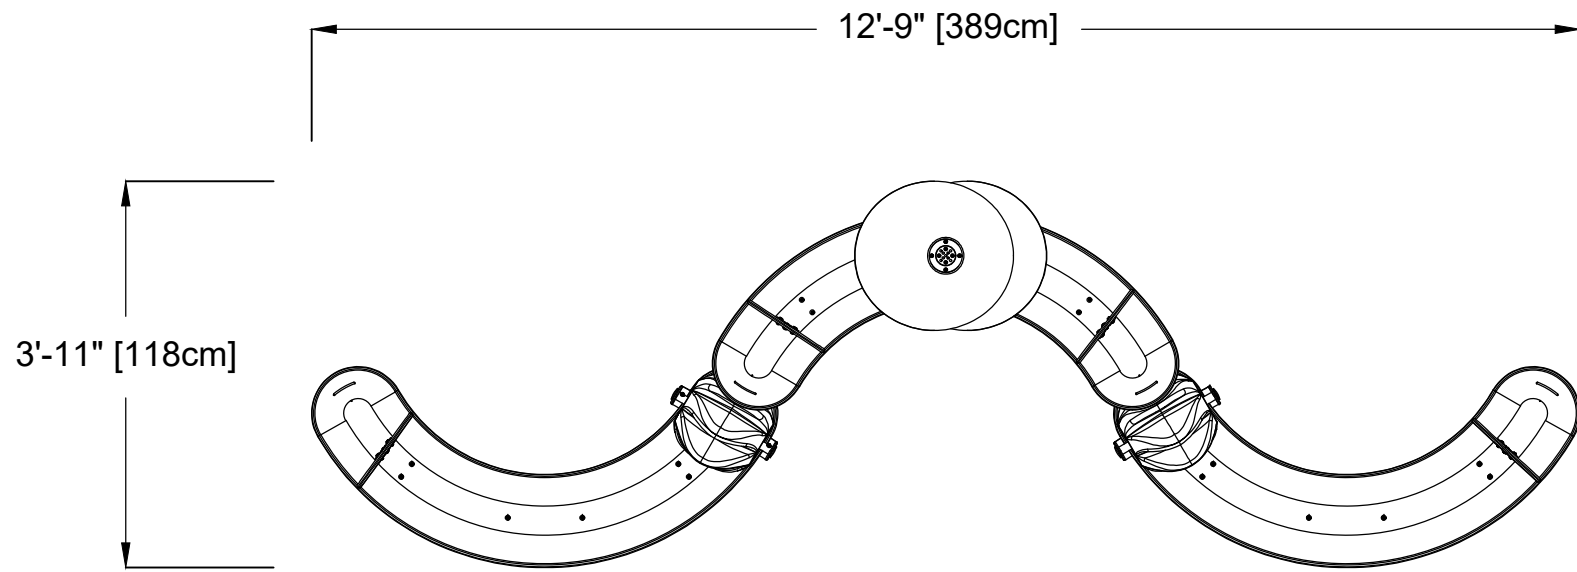


ANCHORING LOCATIONS


55000.0850 - INSTALLATION KIT FOR CASCADE RIVER  
 USE TO POSITION THE MECHANICAL ANCHORS  
 AND THE GROUDING / BONDING WIRES  
 FLIP THE JIG UPSIDE DOWN FOR THE OTHER SIDE

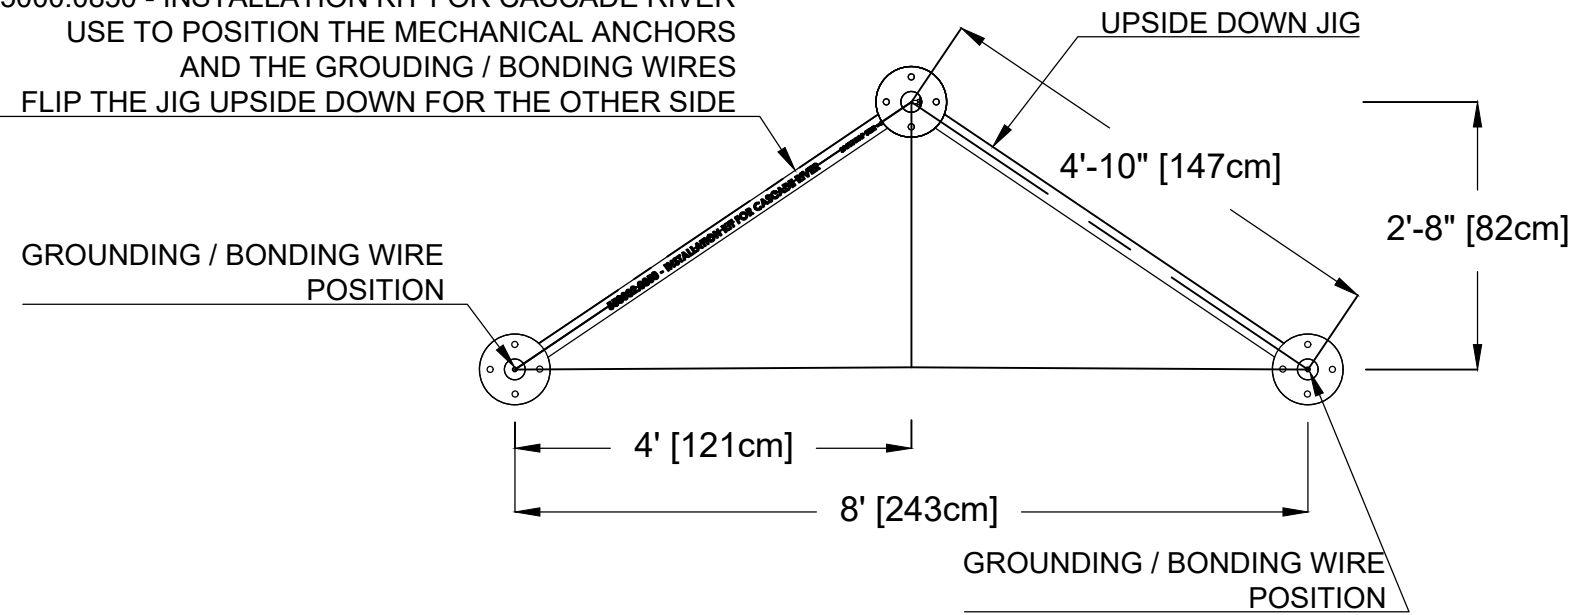

FRONT ELEVATION VIEW

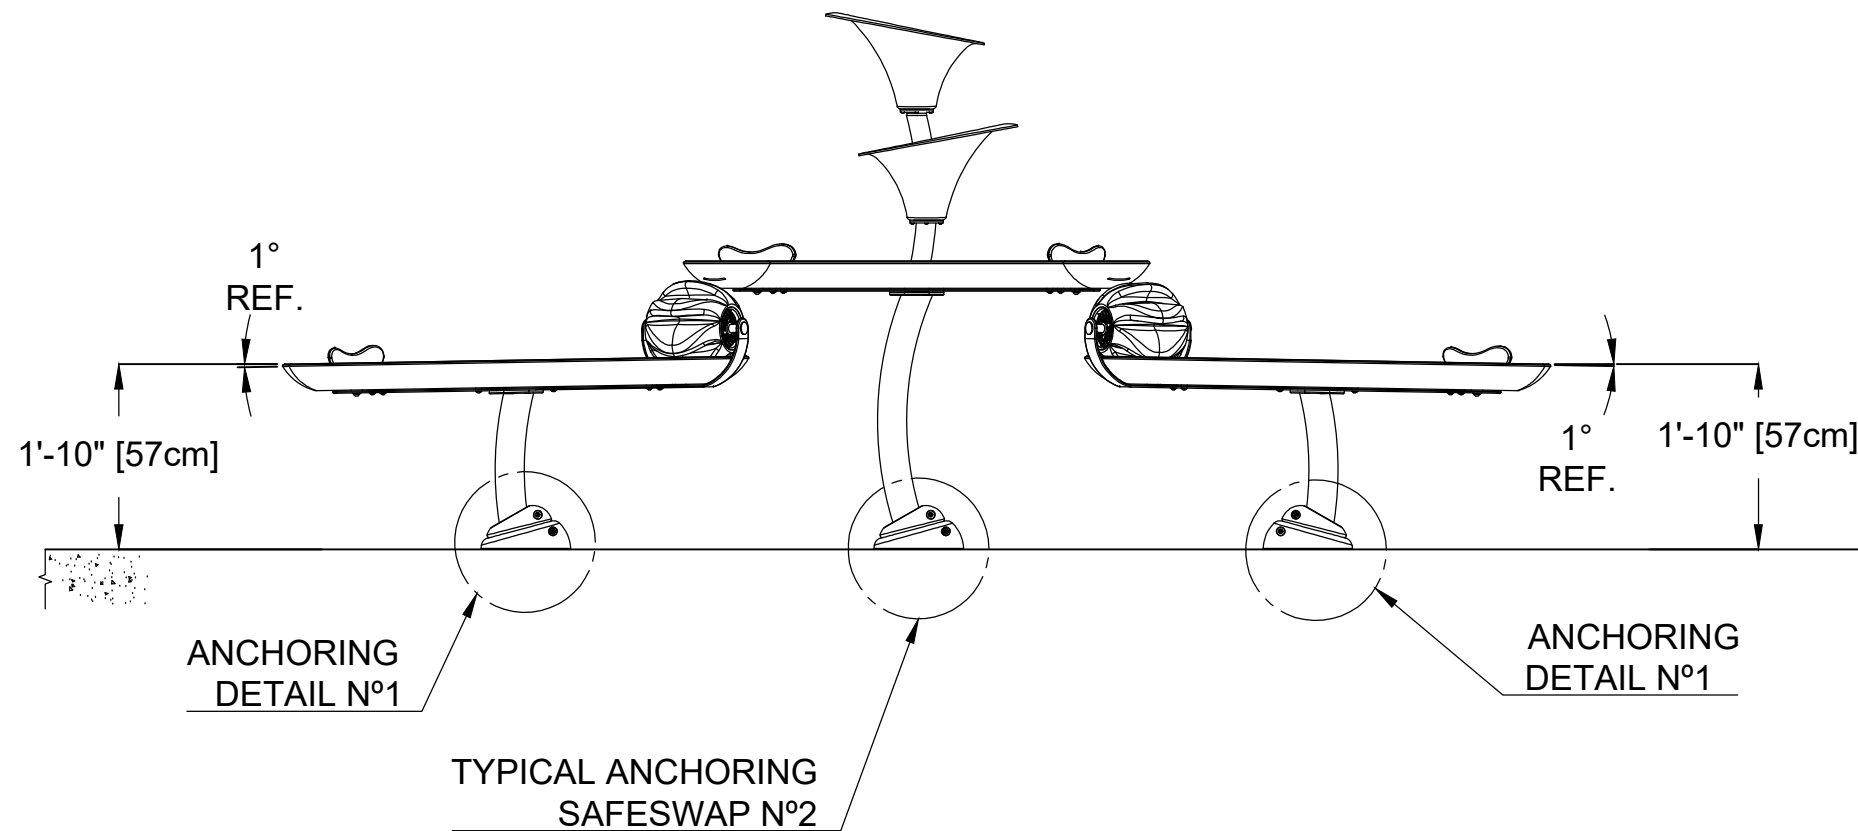

SIDE ELEVATION VIEW

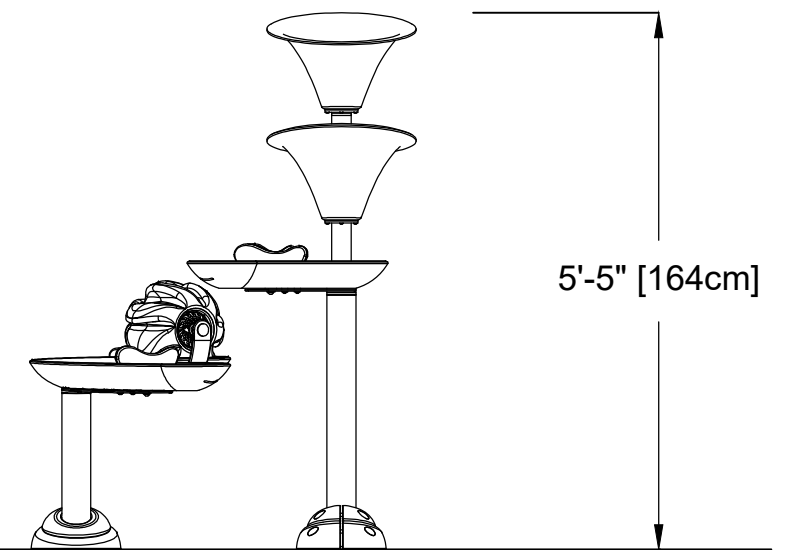

**VOR-7249 CASCADE RIVER (Construction Detail)**

PRODUCT NAME: CASCADE RIVER

PRODUCT INFORMATION

PRODUCT NUMBER: VOR-7249

DATE: 04/30/21




SHEET NO: 1/2

11"x17" SHEET SIZE



# ANCHORING DETAIL N°1

# SAFESWAP N°2 DETAIL

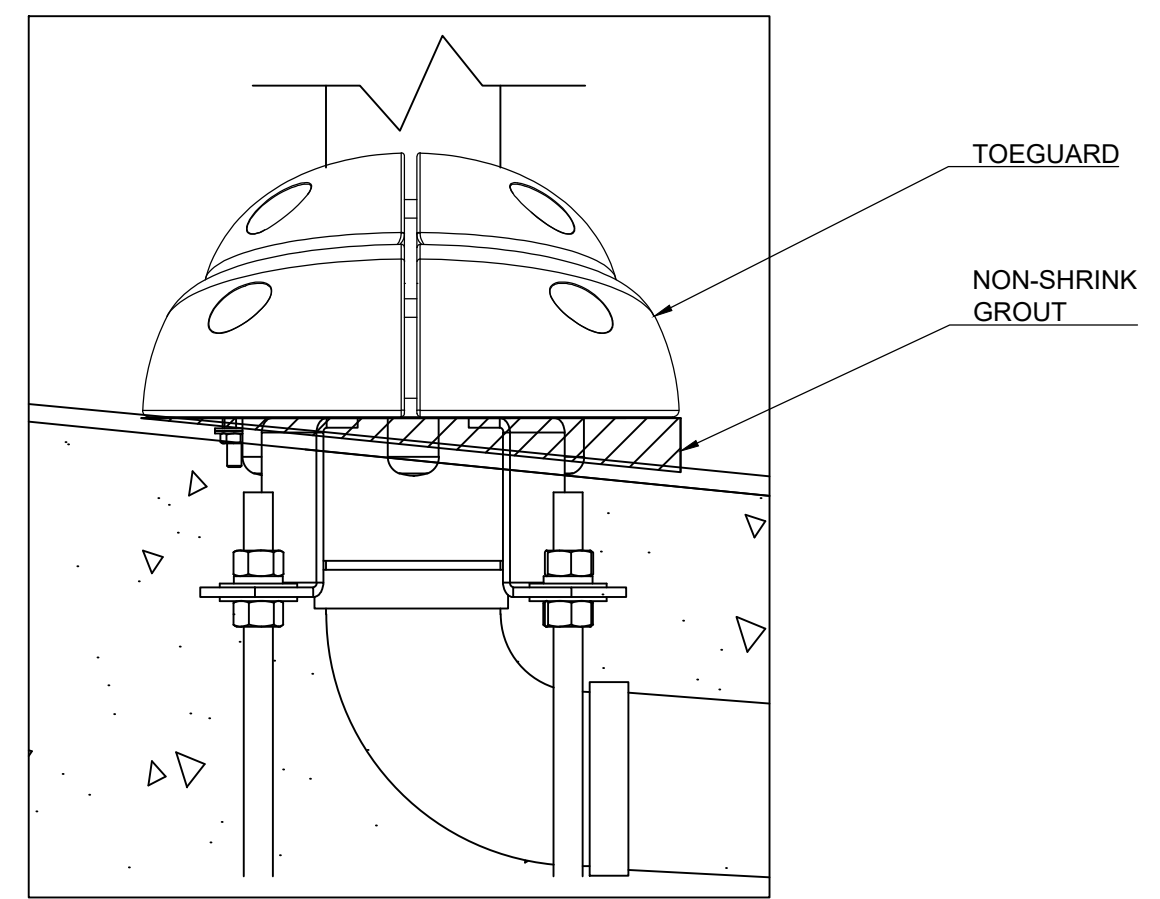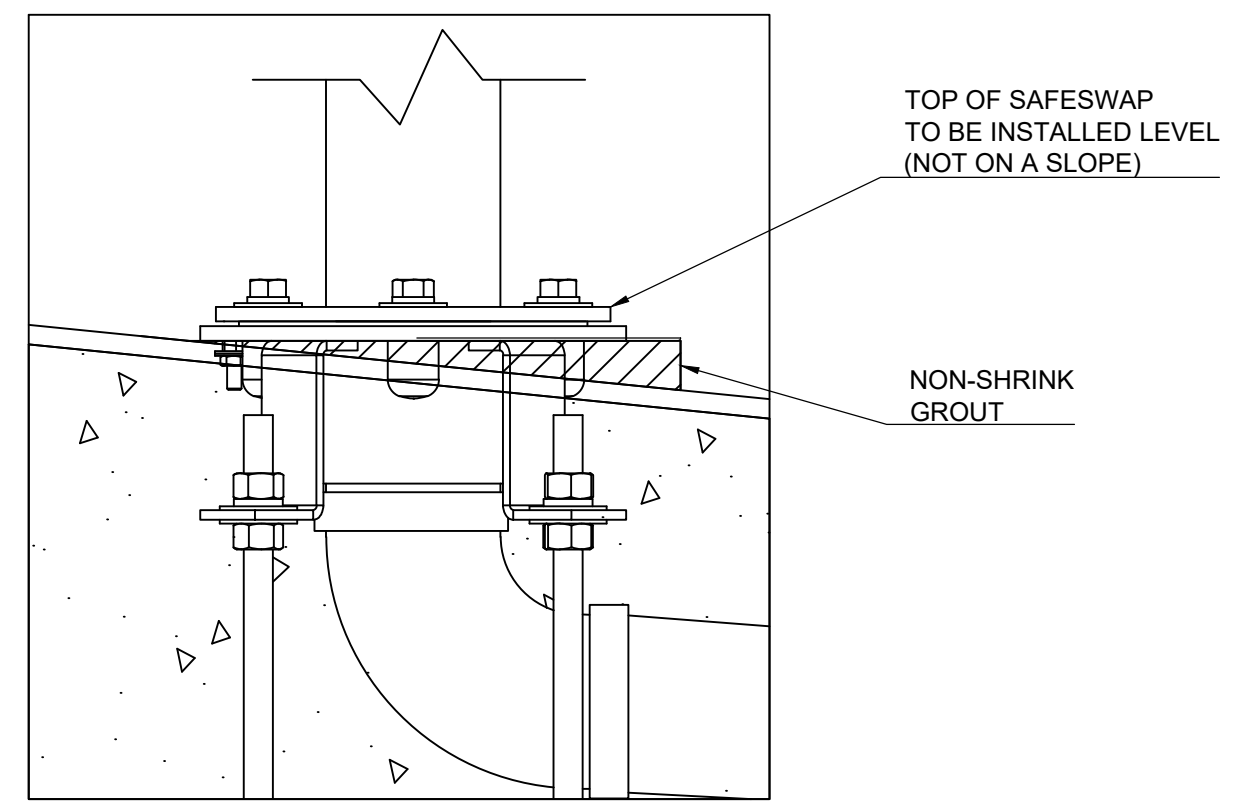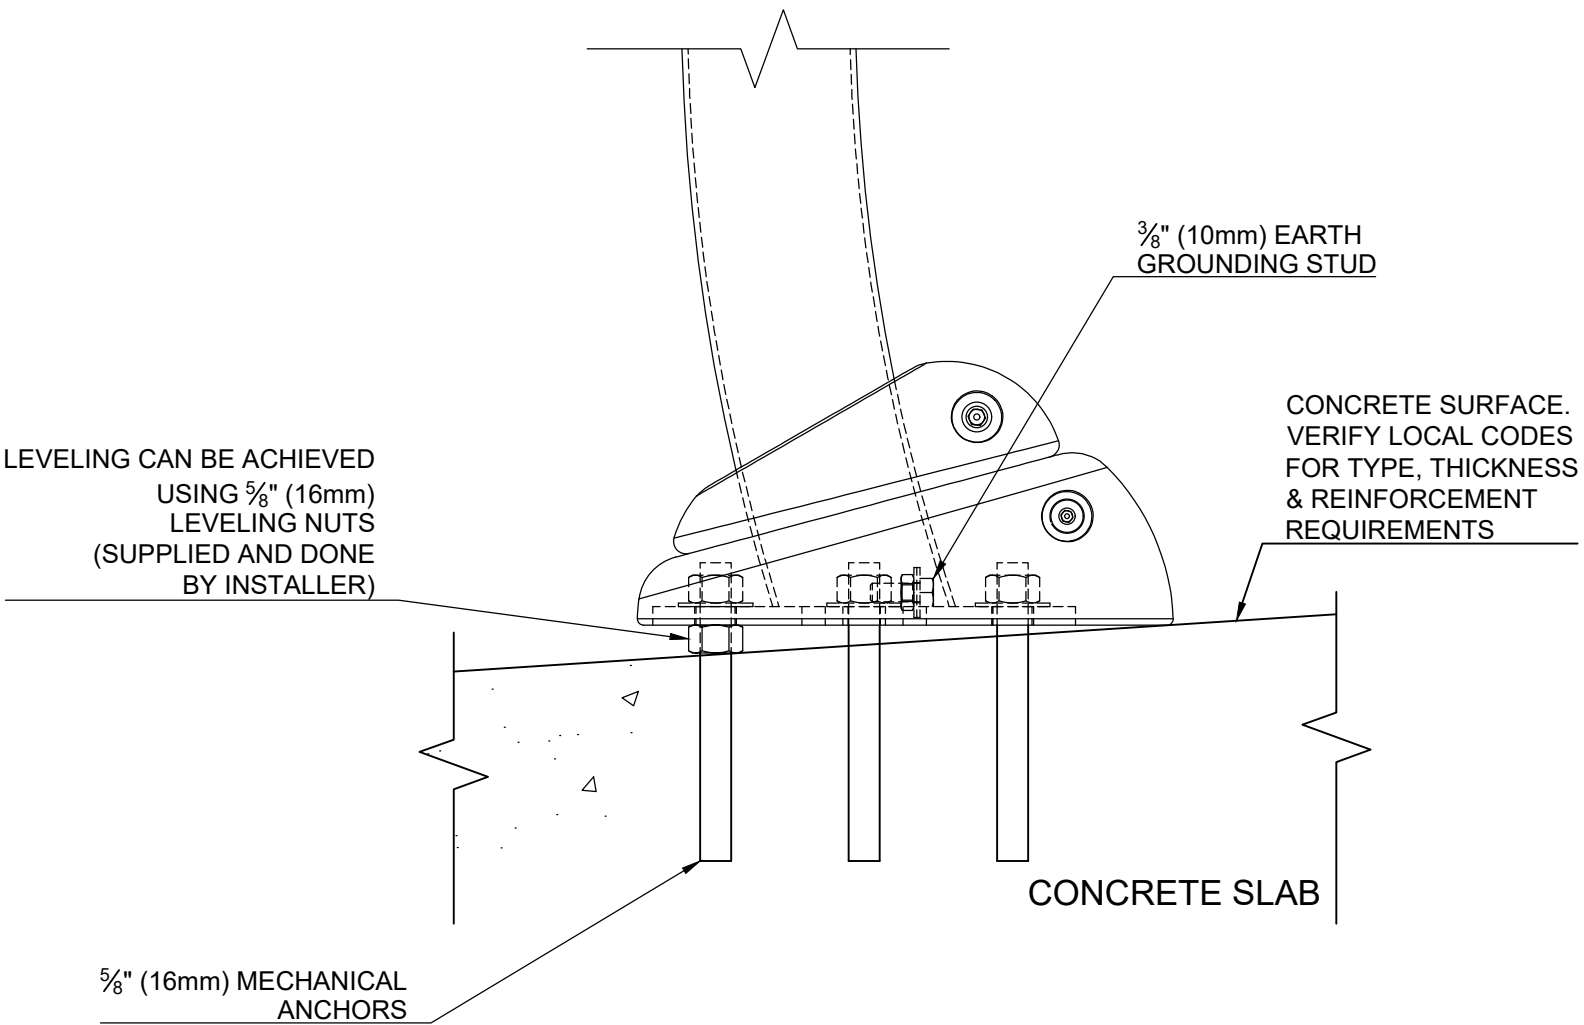

## VOR-7249 CASCADE RIVER (Construction Detail)

PRODUCT NAME:	CASCADE RIVER
PRODUCT NUMBER:	VOR-7249

PRODUCT INFORMATION		
DATE:	03/07/21	SHEET NO: 2/2
		11"x17" SHEET SIZE

