



**PLAN VIEW**

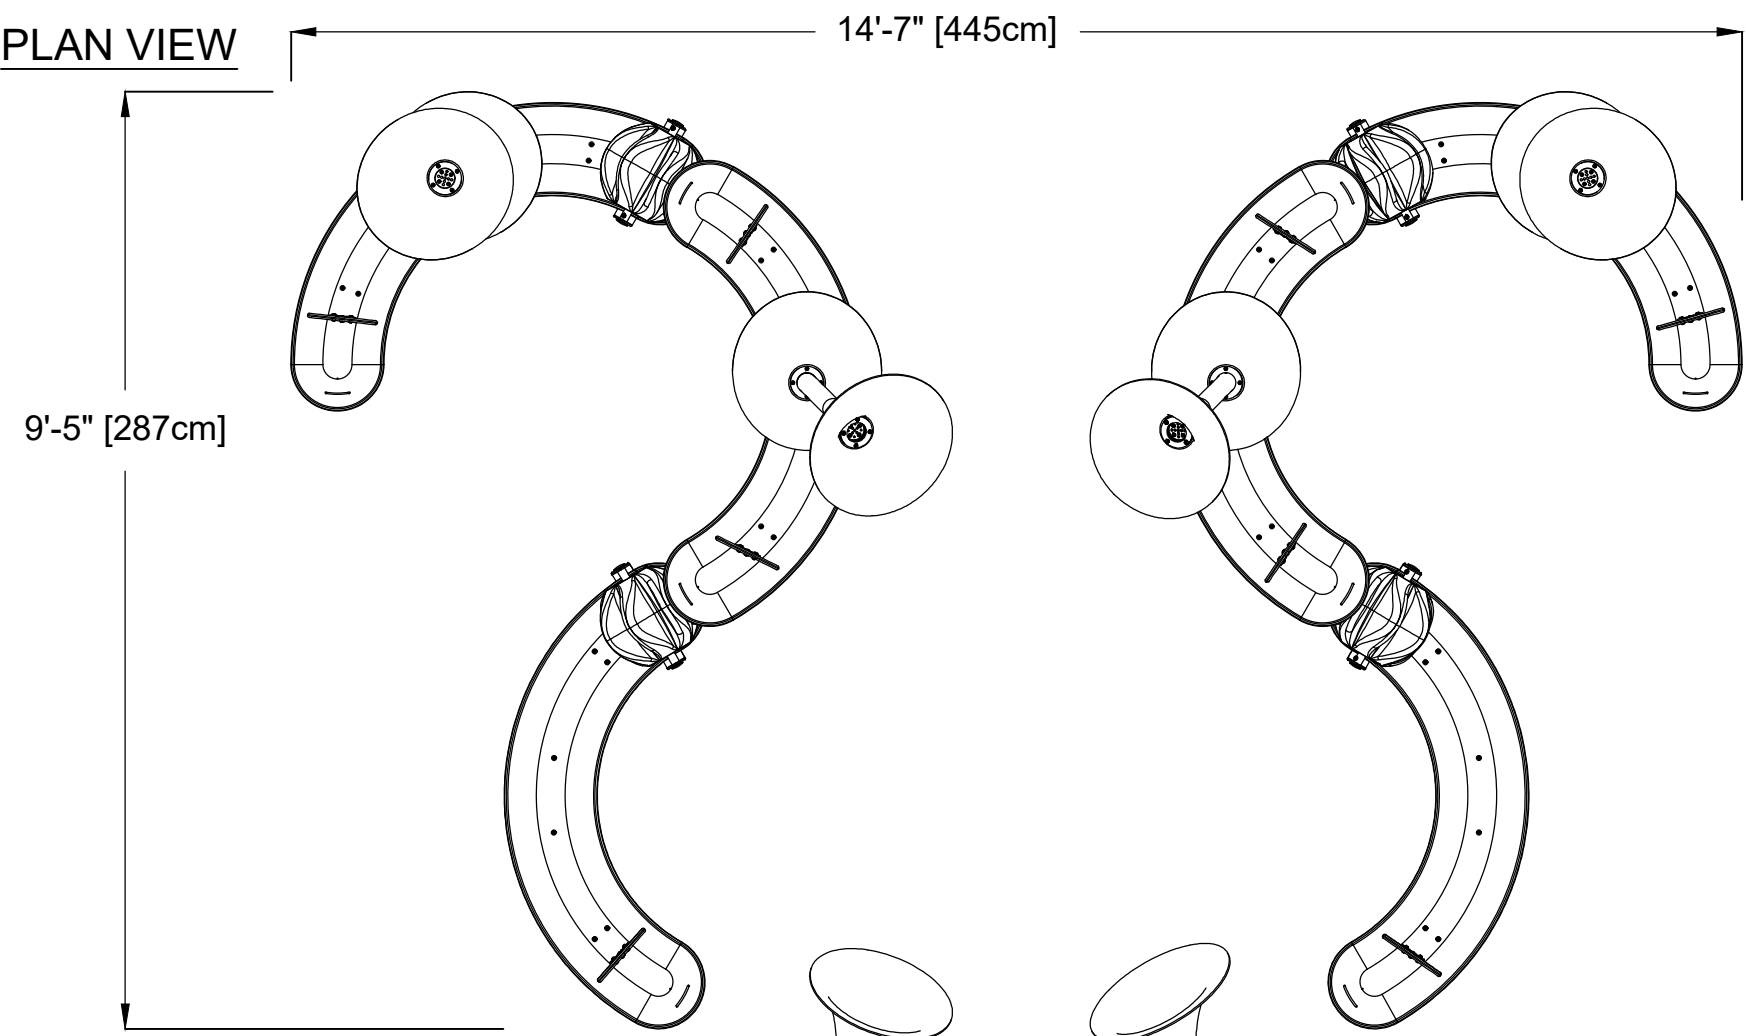


**ANCHORING LOCATIONS**


55000.0852 - INSTALLATION KIT FOR CASCADE RAINFOREST  
 USE TO POSITION THE MECHANICAL ANCHORS  
 AND THE GROUNDING / BONDING WIRES  
 FLIP THE JIG UPSIDE DOWN FOR THE OTHER SIDE

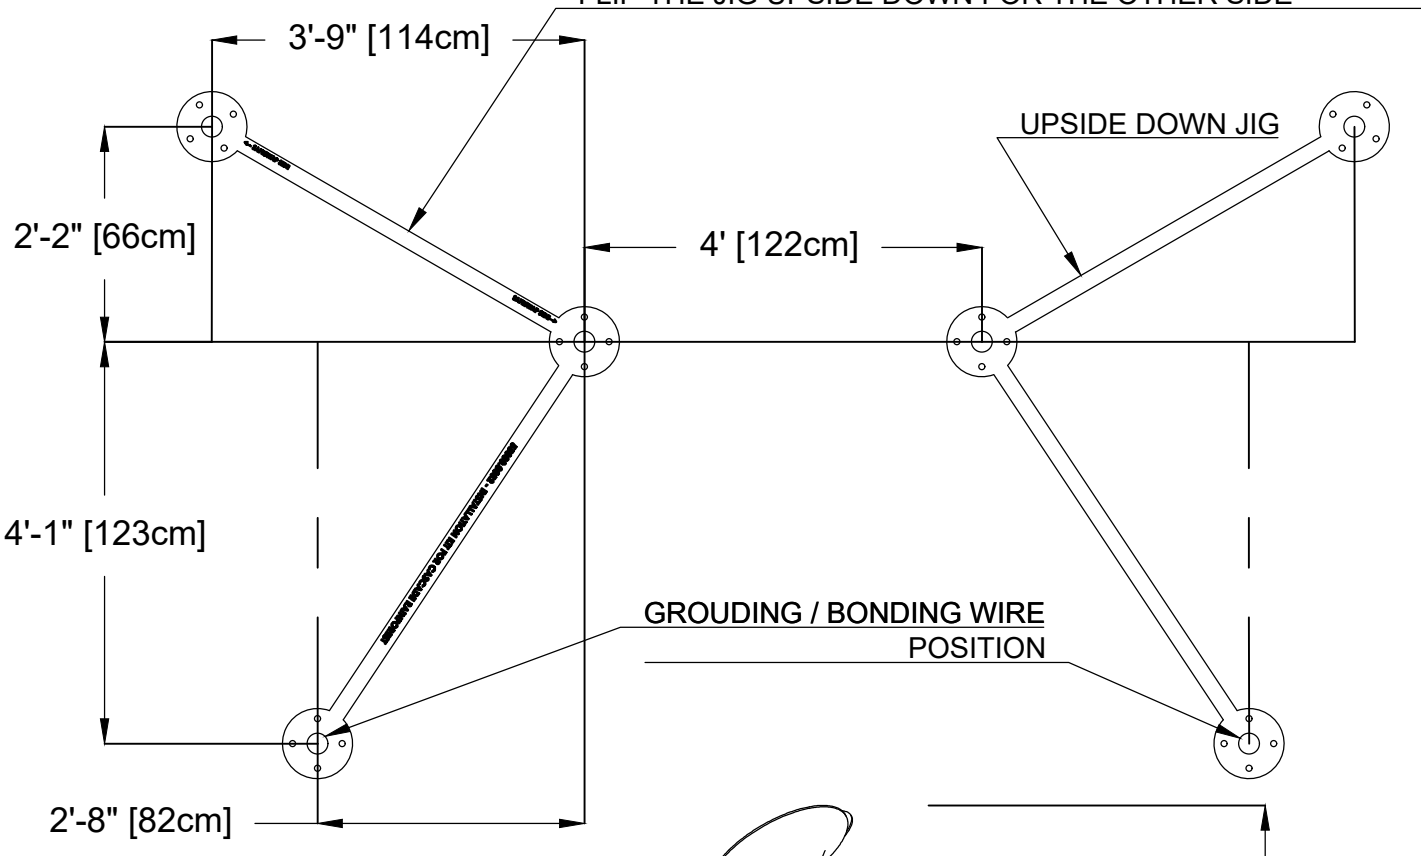

**FRONT ELEVATION VIEW**

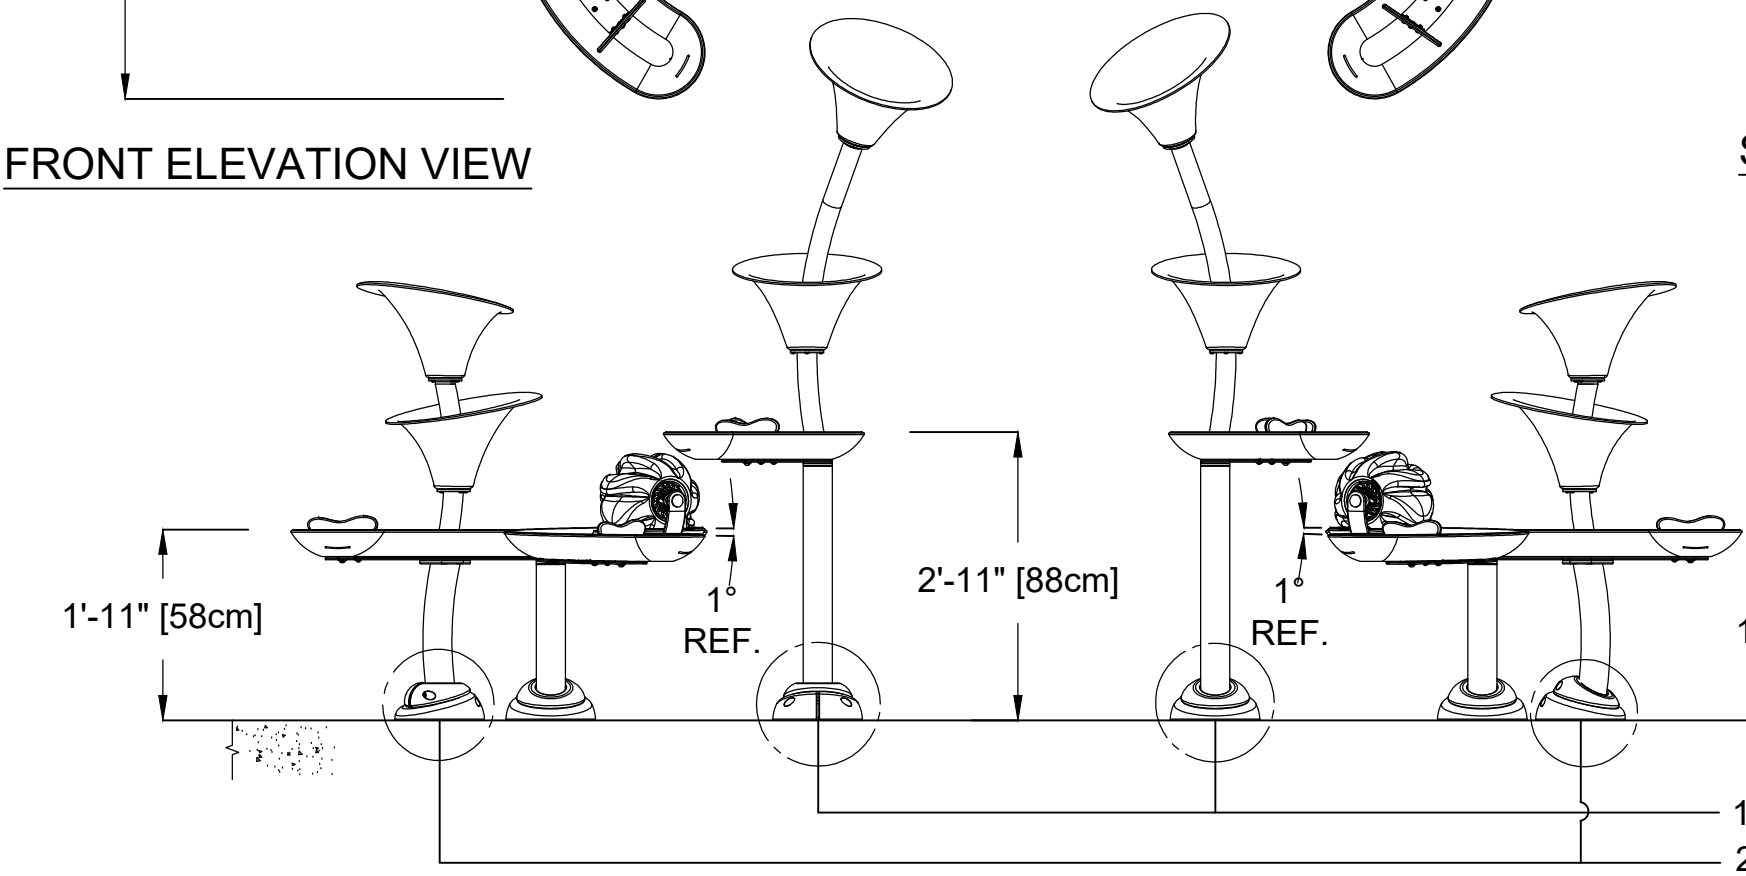

**SIDE ELEVATION VIEW**

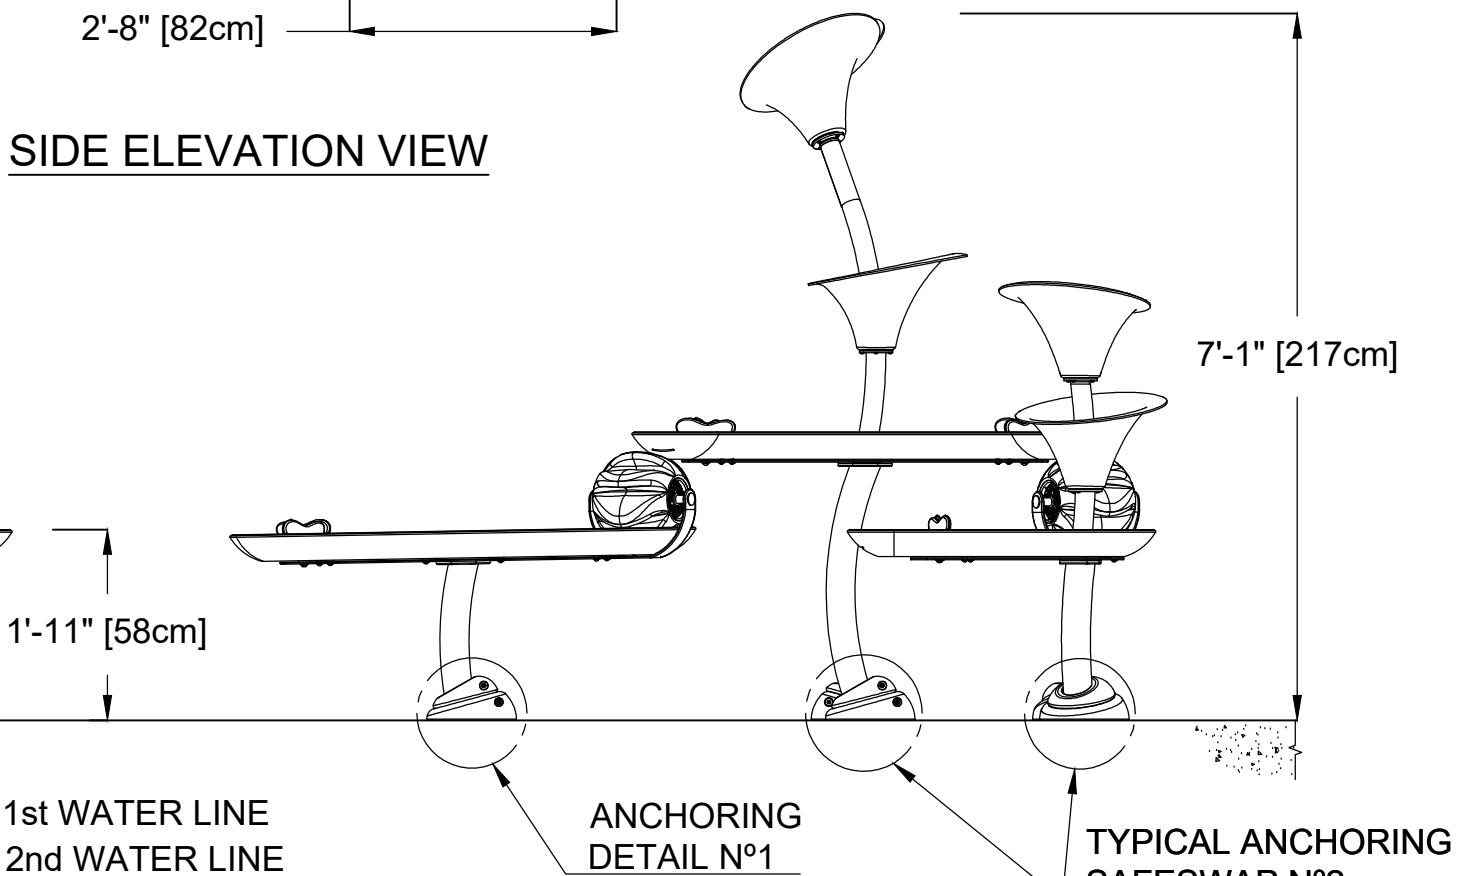

**VOR-7251 CASCADE RAINFOREST (Construction Detail)**

PRODUCT NAME: CASCADE RAINFOREST

PRODUCT INFORMATION

PRODUCT NUMBER: VOR-7251

DATE: 05/18/21




SHEET NO: 1/2

11"x17" SHEET SIZE



# ANCHORING DETAIL N°1

# SAFESWAP N°2 DETAIL

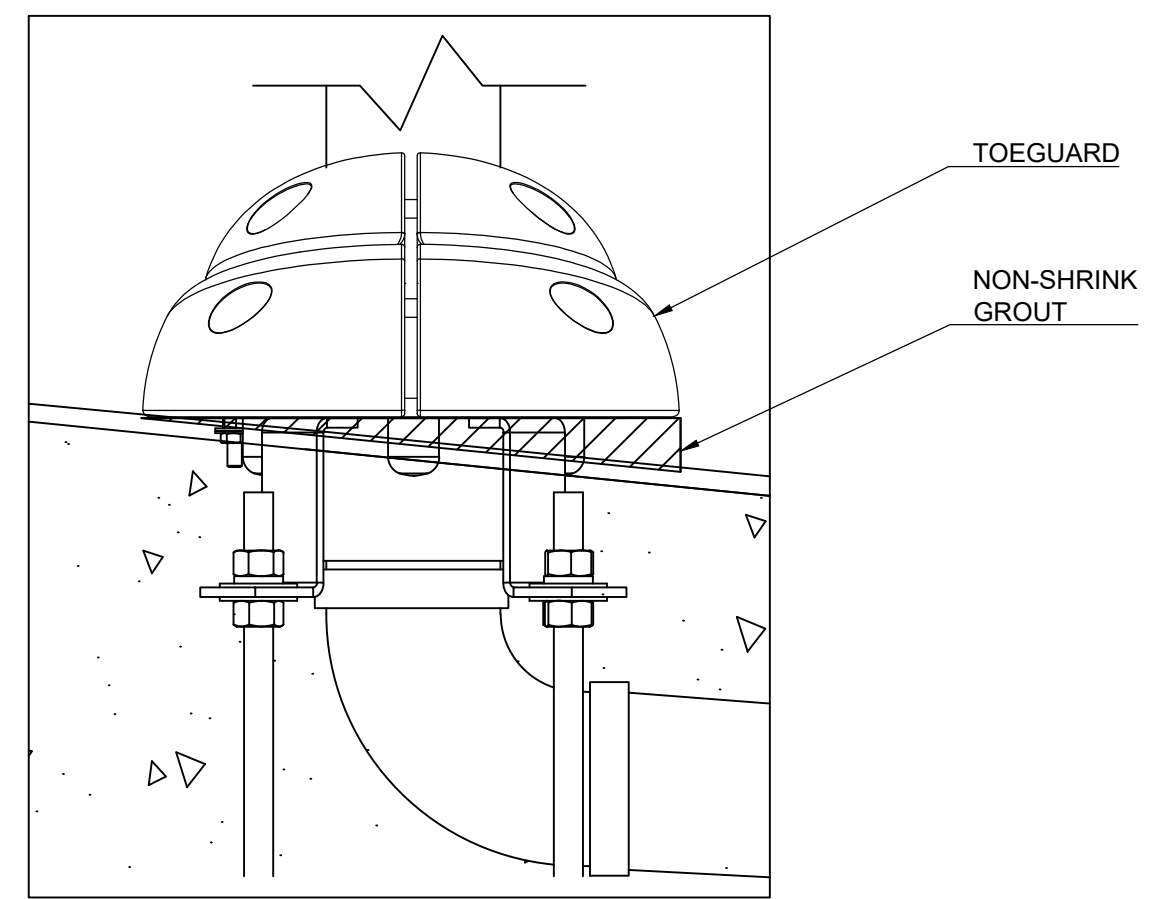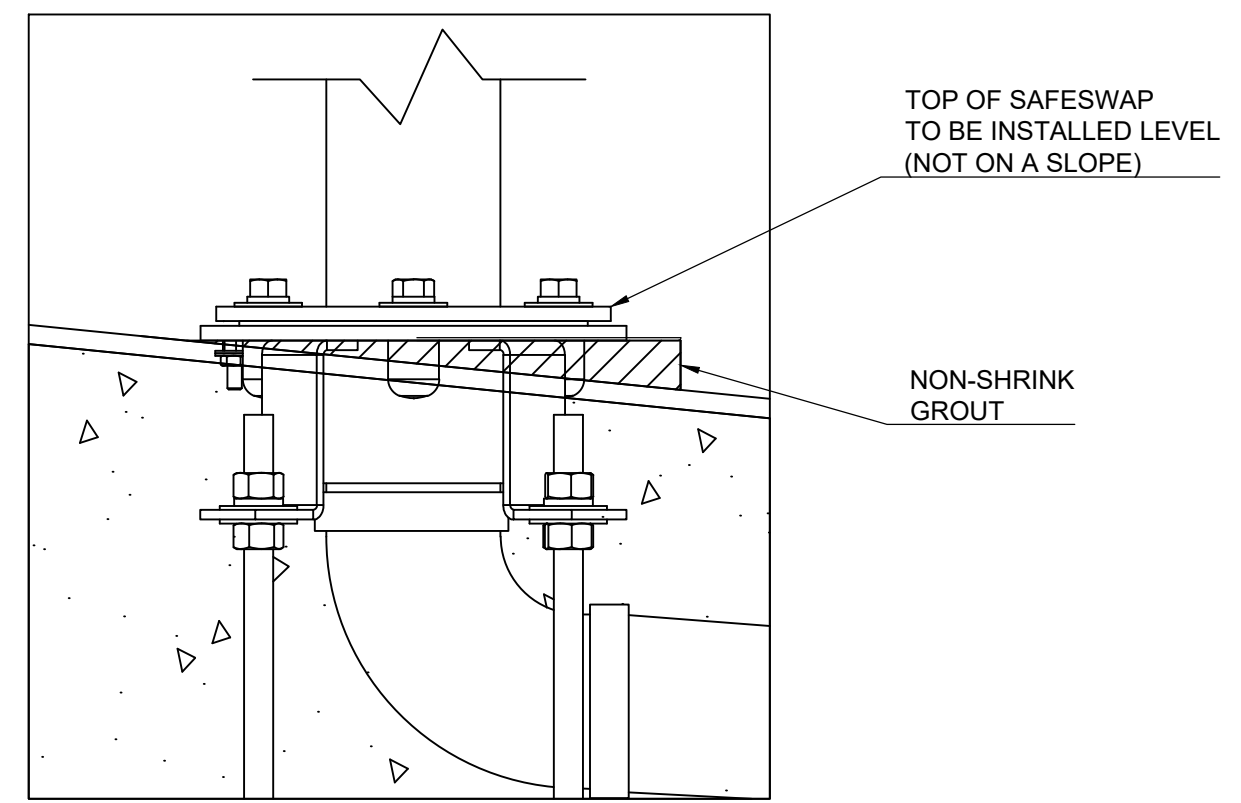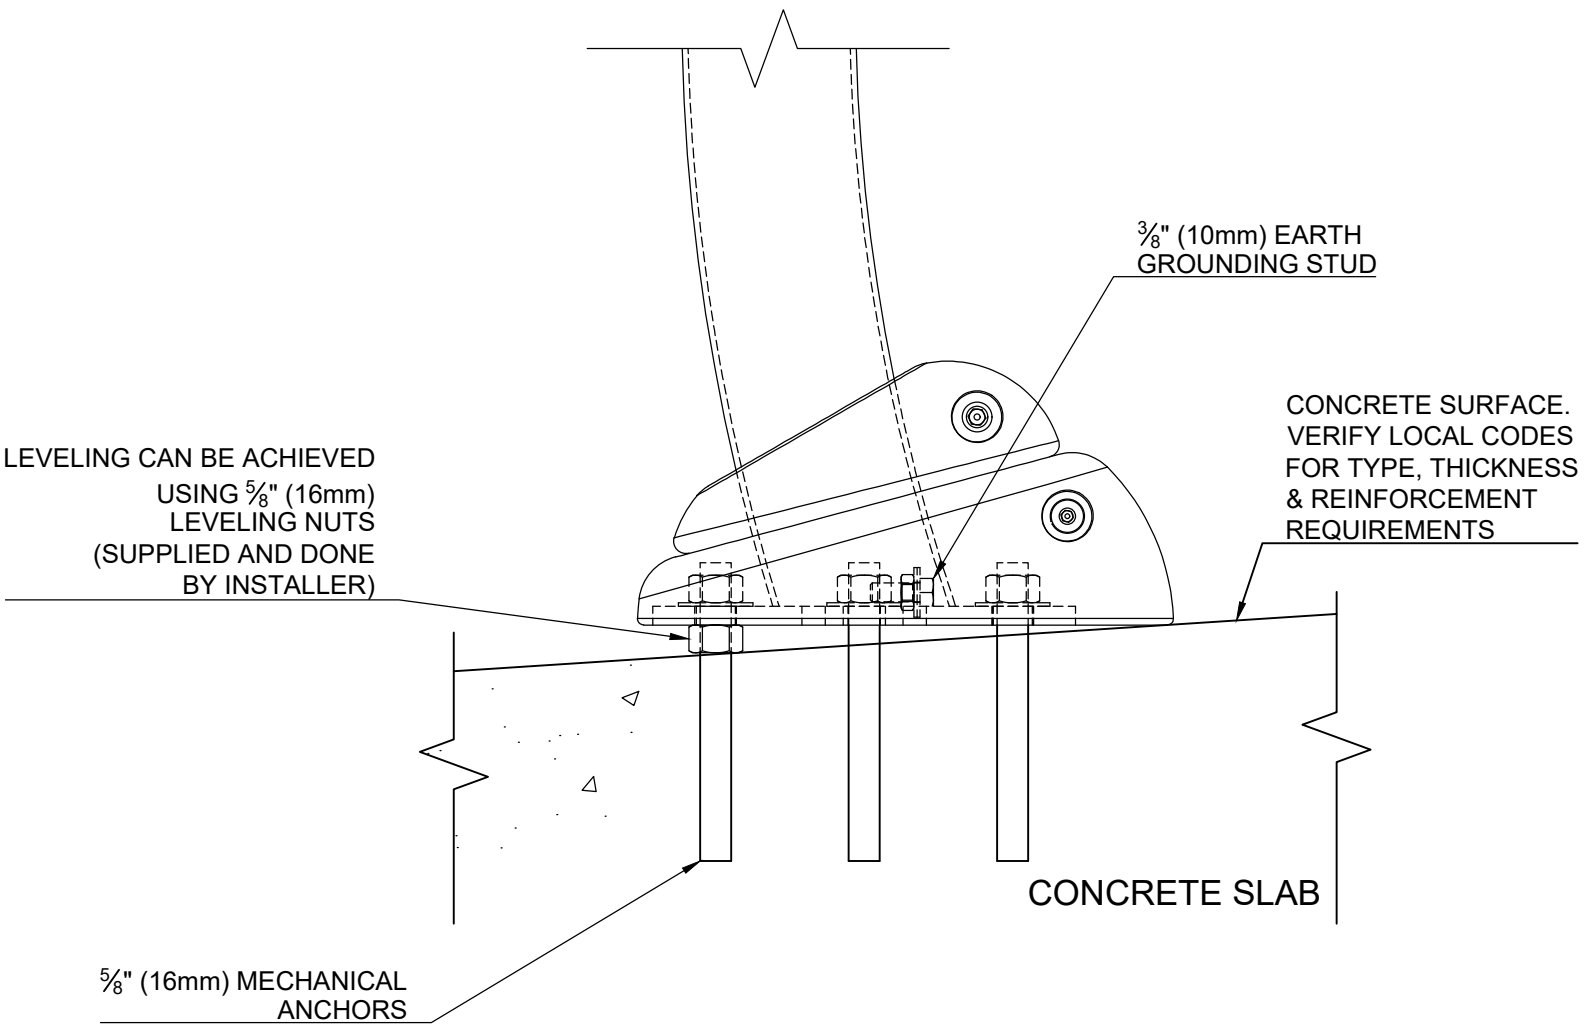

## VOR-7251 CASCADE RAINFOREST (Construction Detail)

PRODUCT NAME:	CASCADE RAINFOREST
PRODUCT NUMBER:	VOR-7251

PRODUCT INFORMATION		
DATE: 03/19/21	SHEET NO: 2/2	11"x17" SHEET SIZE

