


- MAKE SURE DRILLING TEMPLATE IS CORRECTLY ALIGNED WITH X-Y AXIS BEFORE DRILLING.
- CONNECT THE WATER INLETS, DRAIN LINE, AND ELECTRICAL SYSTEM (IF REQUIRED) FOR THE WATER SOURCE, AND CONNECT THE DRAIN BASIN AND OR FLOW BASIN DRAIN LINES BEFORE INSTALLING SLABS. REFER TO SHEET #4 FOR FLOW AND DRAIN BASIN

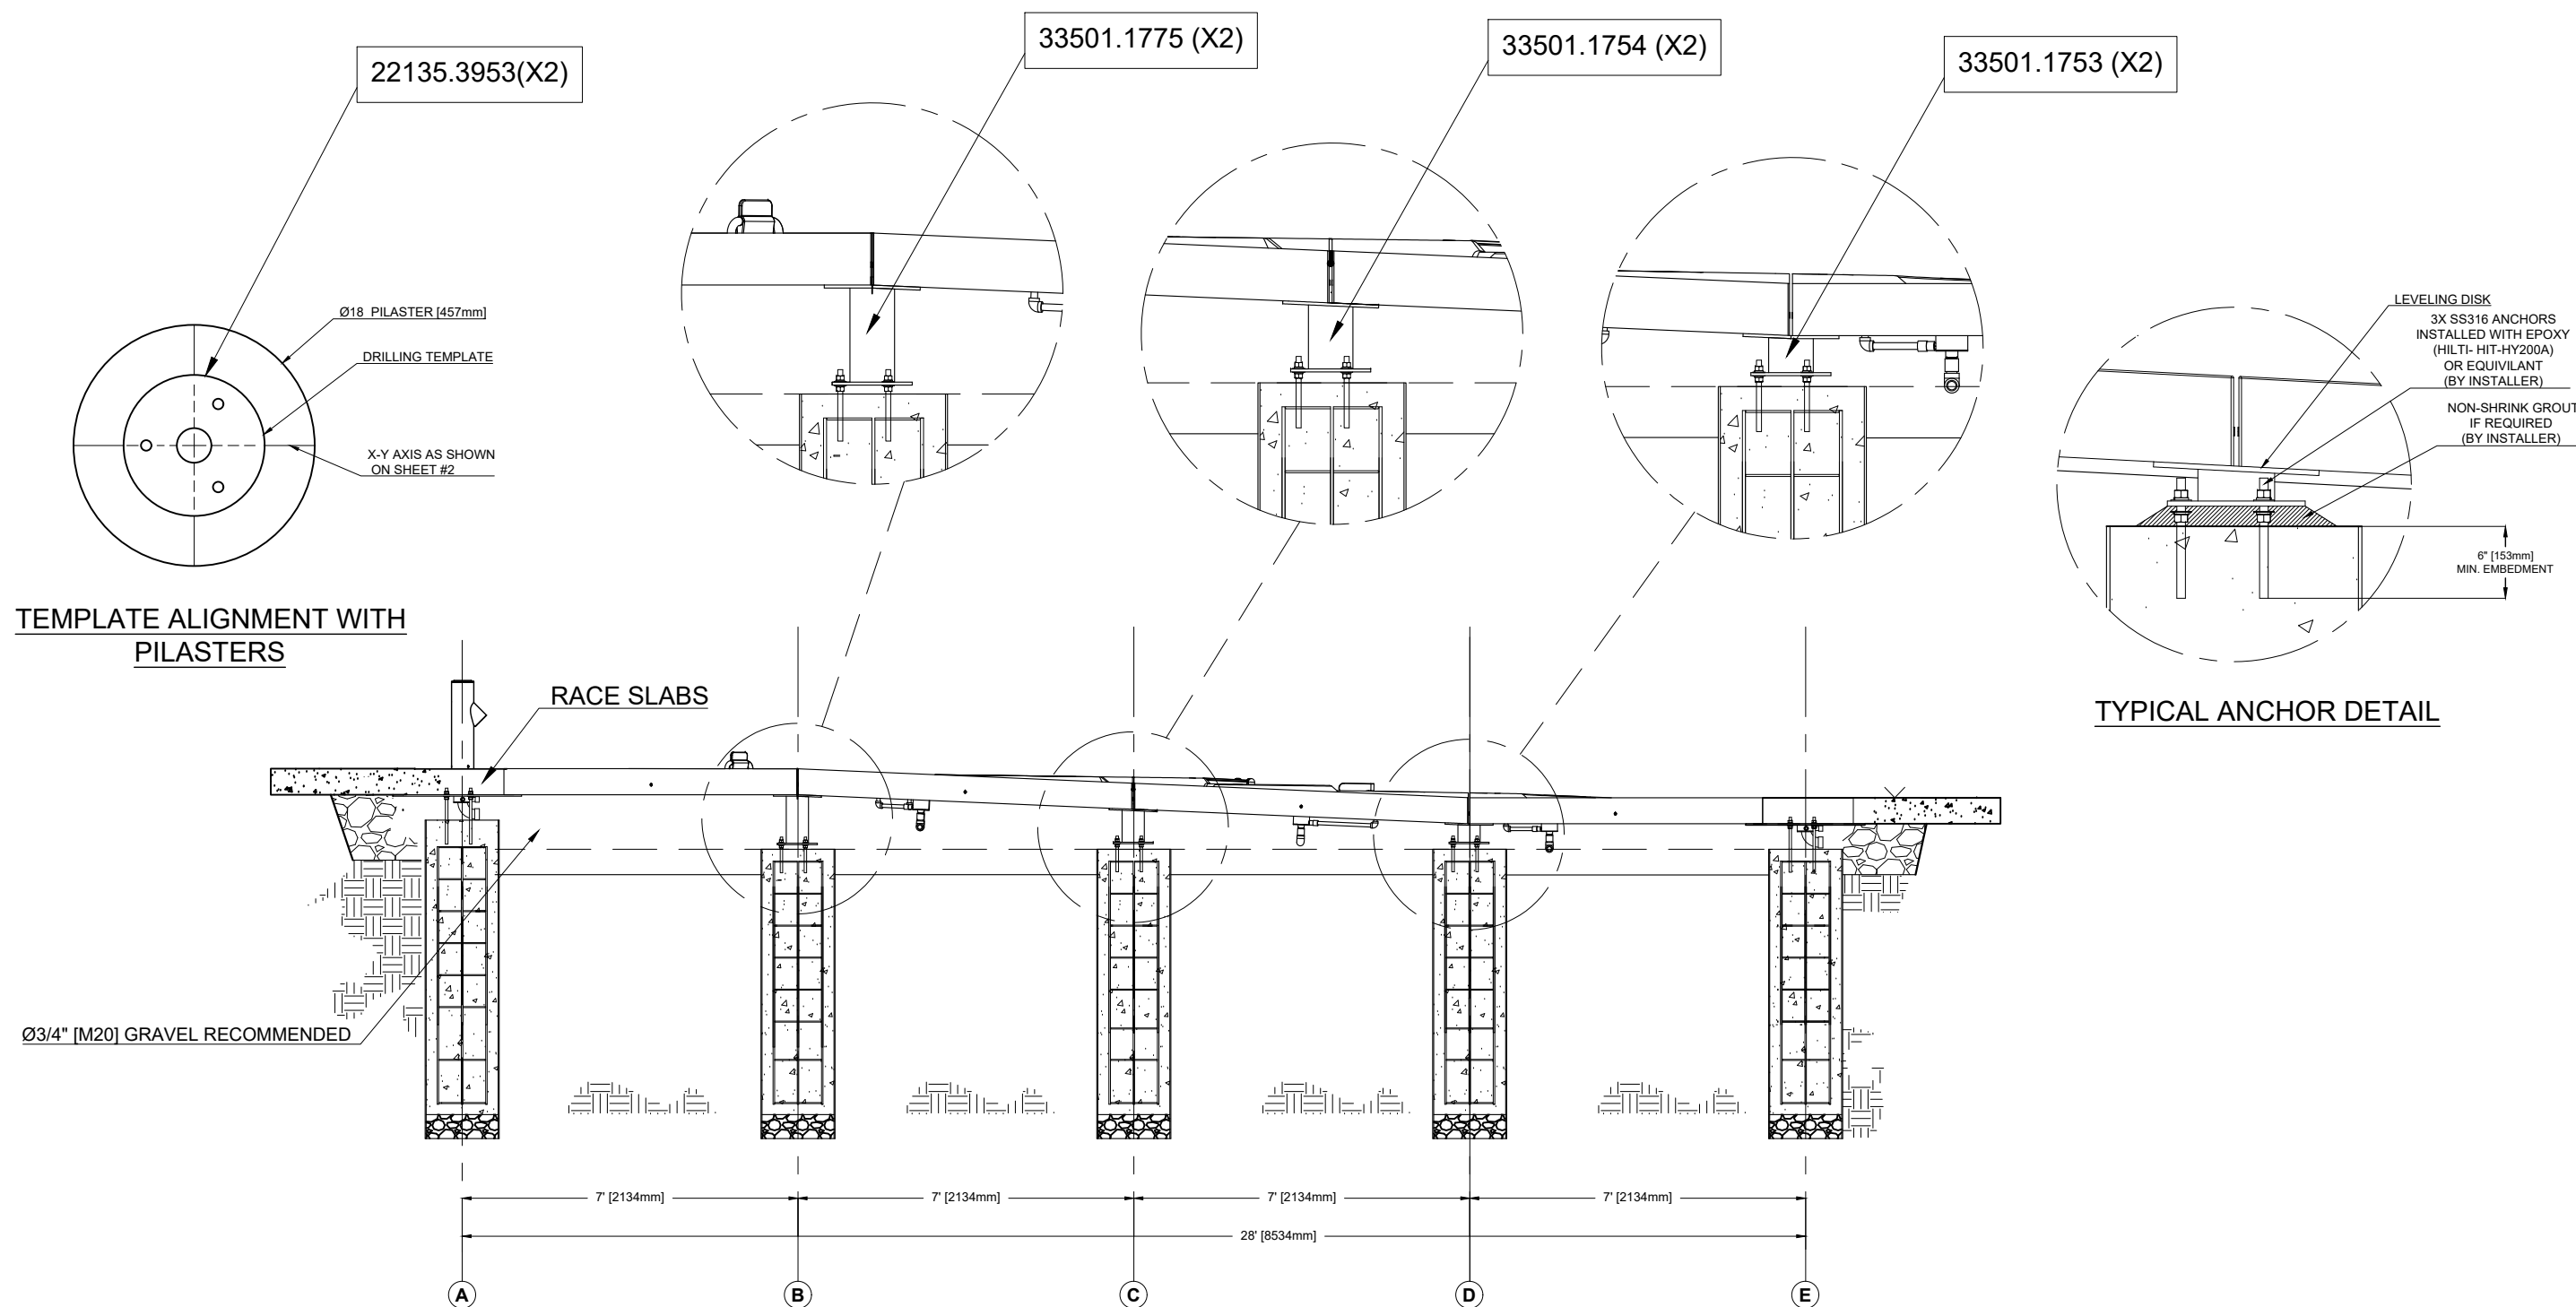

WATER JOURNEY - RACES

Project Location / Lieu du projet

Project Number / Numéro de projet

Order Number / Numéro de commande

Date	Revision Description	No.	By/Par
11/02/2019	UPDATED WATER SOURCE	03	JC
11/10/2017	UPDATED REV.	02	MM
13/12/2016	RELEASE FOR INSTALLATION	01	HK









Drawing Title/Titre du Dessin

LEVELING DISKS INSTALLATION

Drawn by/Dessine par HK	Verified by/Verifie par
Scale/Echelle N/A	Date 11/02/2019
Page # WJ03	Rev. R03

COPYRIGHT VORTEX AQUATIC STRUCTURES INTERNATIONAL-THIS DOCUMENT AND THE IDEAS, RENDERINGS AND OTHER CONTENTS CONTAINED THEREIN ARE THE SOLE PROPERTY OF VORTEX AQUATIC STRUCTURES INTERNATIONAL AND MAY NOT BE DISSEMINATED, COPIED, REPRODUCED OR OTHERWISE USED WITHOUT PRIOR WRITTEN CONSENT OF VORTEX AQUATIC STRUCTURES INTERNATIONAL.
 CE DOCUMENT EST EN TOUT TEMPS LA PROPRIÉTÉ DE VORTEX AQUATIC STRUCTURES INTERNATIONAL INC. ET NE PEUT ÊTRE UTILISÉ OU REPRODUIT SANS UN CONSENTEMENT ÉCRIT DE VORTEX AQUATIC STRUCTURES INTERNATIONALES INC.

WATER JOURNEY - RACES

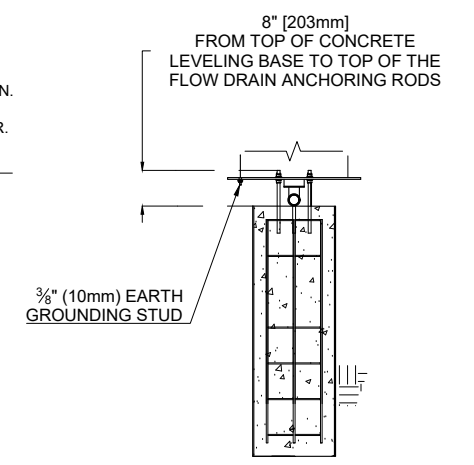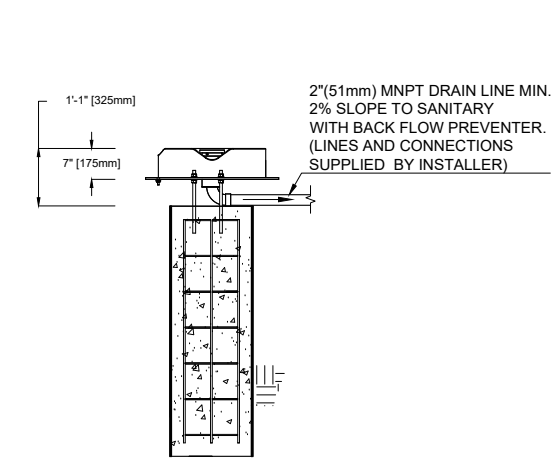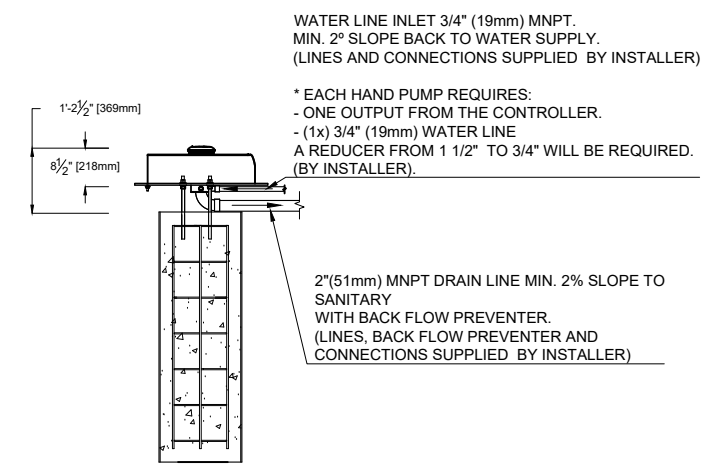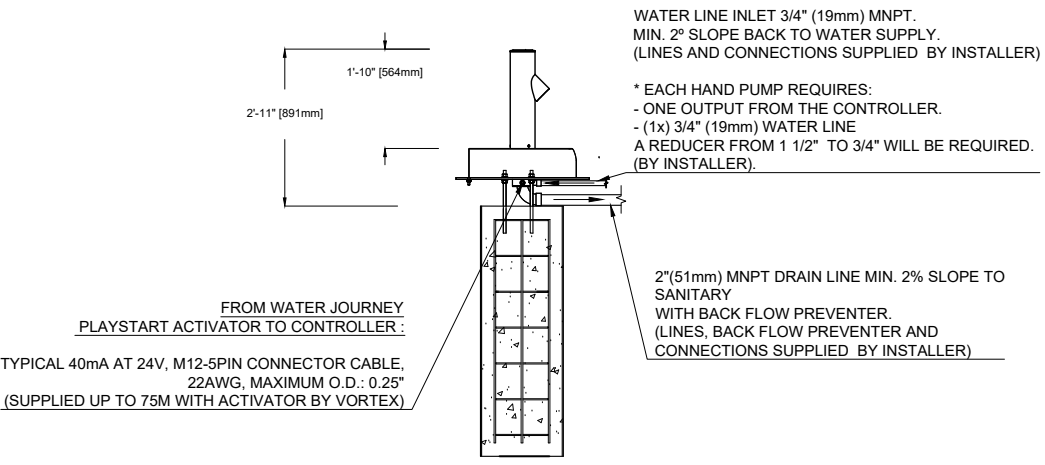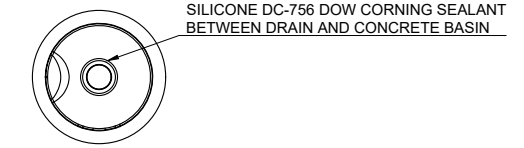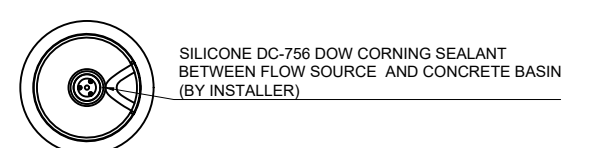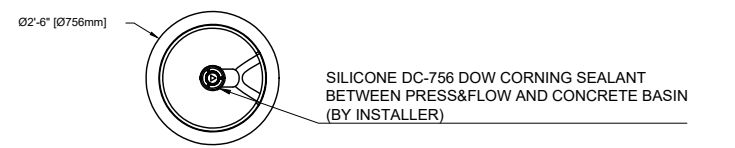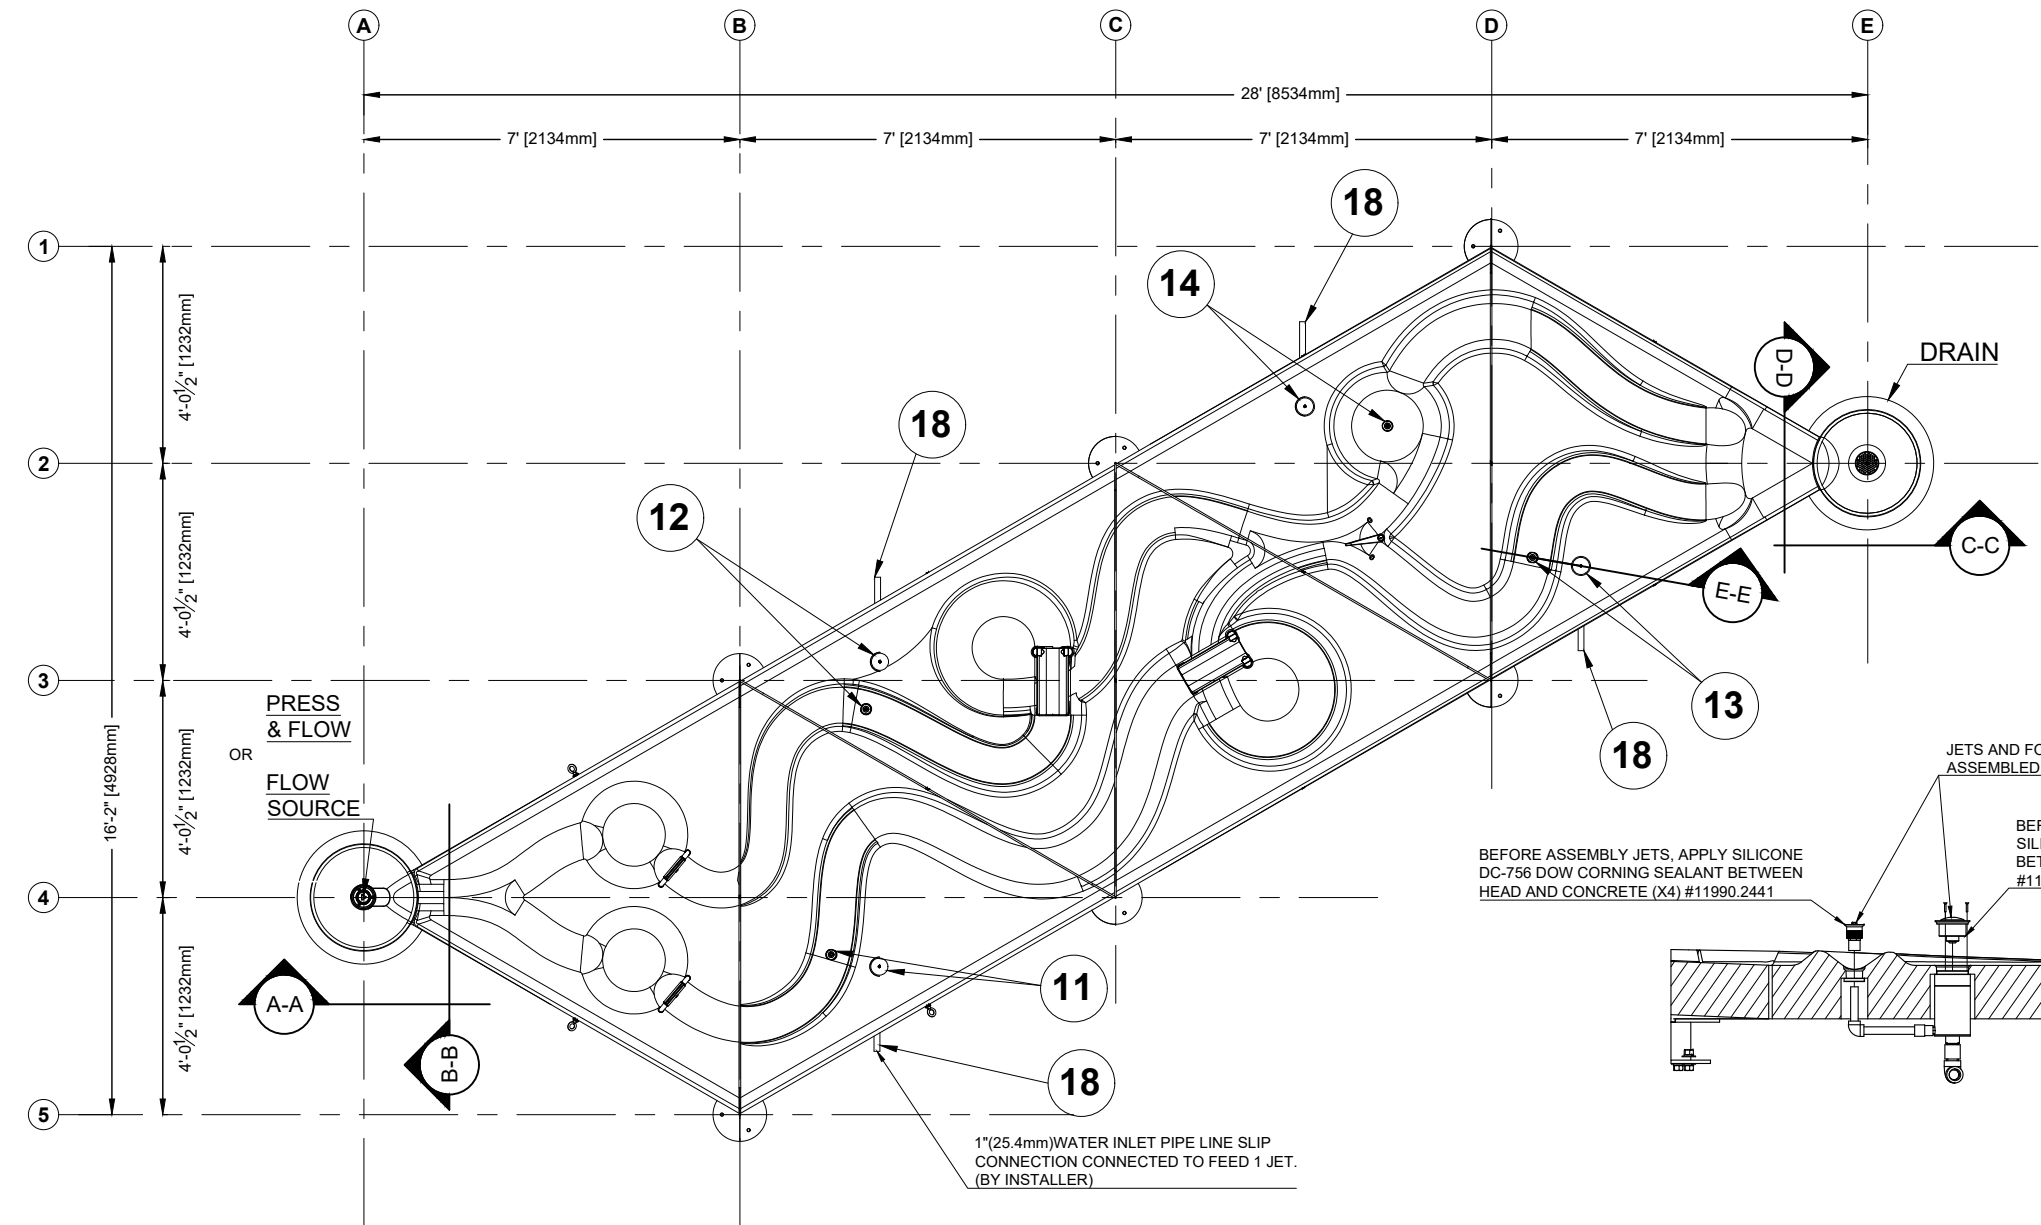

Project Location / Lieu du projet

Project Number / Numéro de projet

Order Number / Numéro de commande

Date	Revision Description	No.	By/Par
12/02/2019	UPDATED WATER SOURCE	03	JC
11/10/2017	UPDATED REV.	02	MM
13/12/2016	RELEASE FOR INSTALLATION	01	HK

Drawing Title/Titre du Dessin

PUMP & DRAIN INSTALLATION

Drawn by/Dessine par
 HK

Verified by/Verifie par


Scale/Echelle
 N/A

Date
 12/02/2019


Page #
 WJ04

Rev.
 R03



STRAINER ASSEMBLY

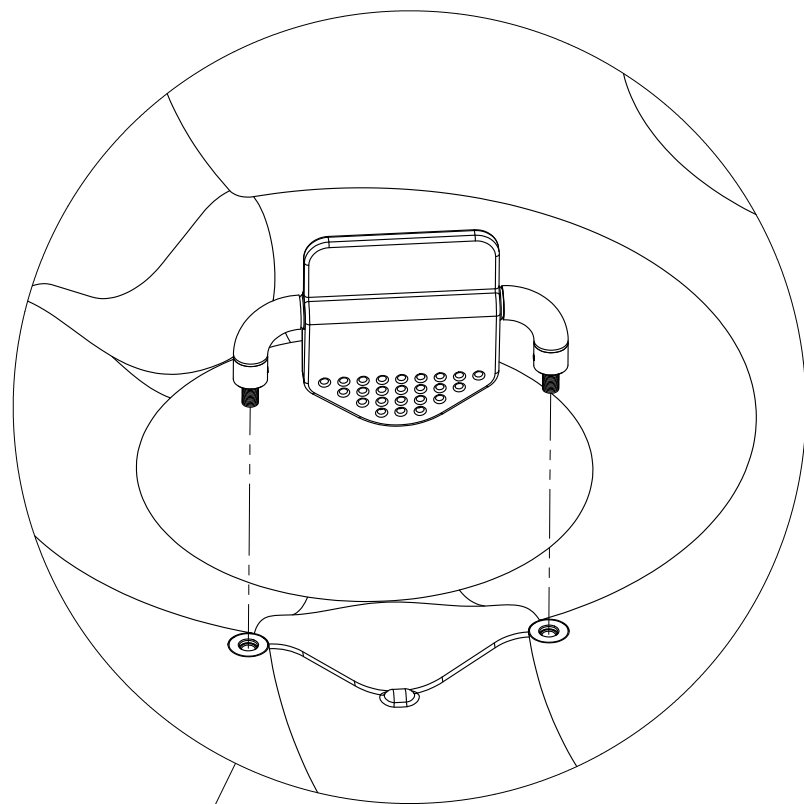

BRIDGE ASSEMBLY

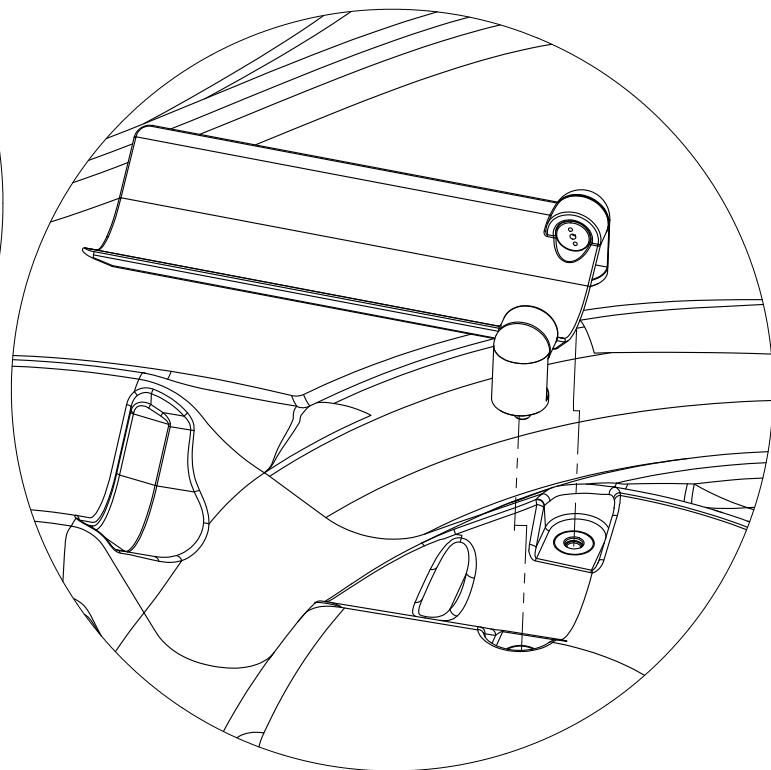

GATE ASSEMBLY

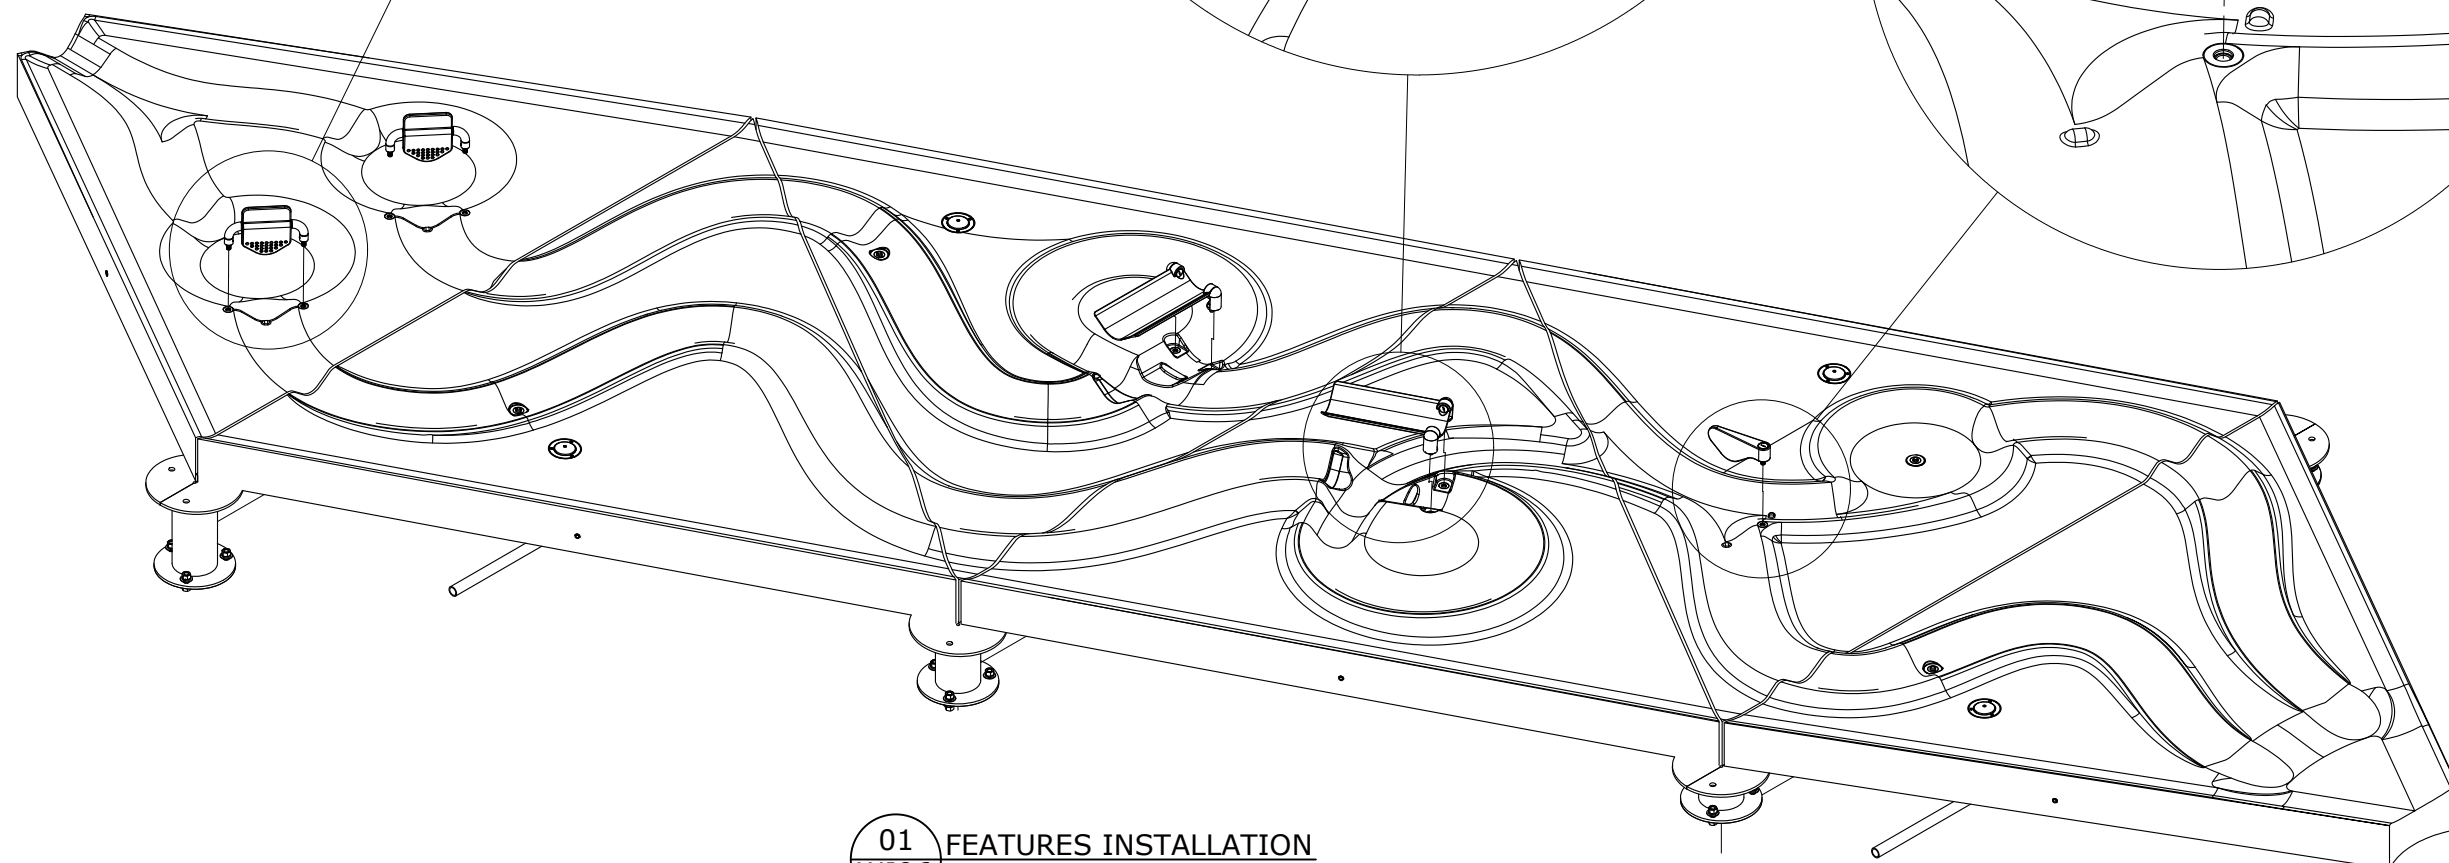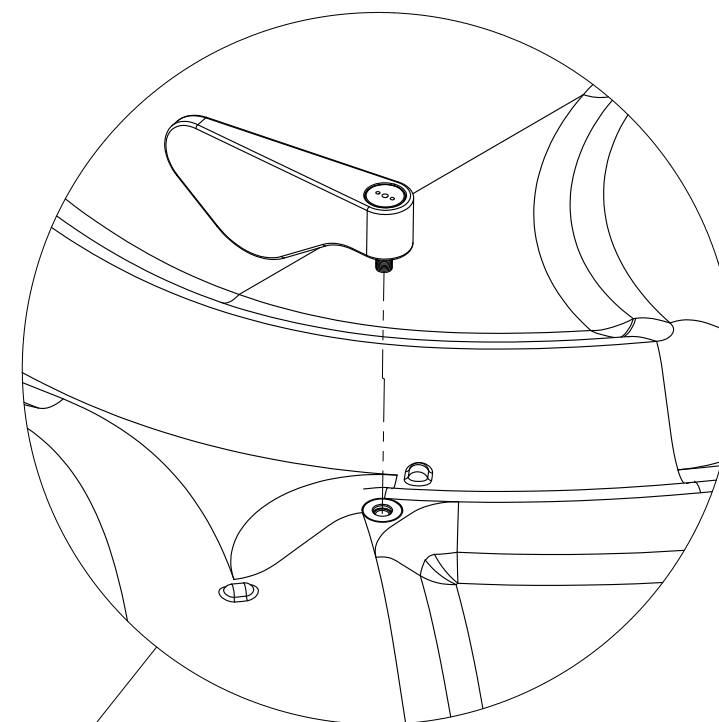

01 FEATURES INSTALLATION
 WJ06

WATER JOURNEY - RALLYE

Project Location / Lieu du projet

Project Number / Numéro de projet

Order Number / Numéro de commande

Date	Revision Description	No.	By/Par
11/02/2019	UPDATED WATER SOURCE	03	JC
11/10/2017	UPDATED REV.	02	MM
13/12/2016	RELEASE FOR INSTALLATION	01	HK

Drawing Title/Titre du Dessin

FEATURES INSTALLATION

Drawn by/Dessiné par
 HK

Verified by/Vérifié par

Scale/Echelle
 N/A

Date
 11/02/2019

Page #
 WJ06

Rev.
 R03